


*The State of Ohio, County of Muskingum
Township of Wayne, and being a part
of south half of Sec. 8, T12, R13.*

Bearings & distances are based on State Plane Grid Coordinates, NAD83, Ohio South, per GPS Observation.

* As Noted on Plat
www.muskingumcountyauditor.org
www.mceo.org
http://recorder.
muskingumcounty.org

- Iron Pipe Found
- Iron Pin Found
- Z— Property Hook
- ⊗ Axle Found
- ⊙ Iron Pin Set

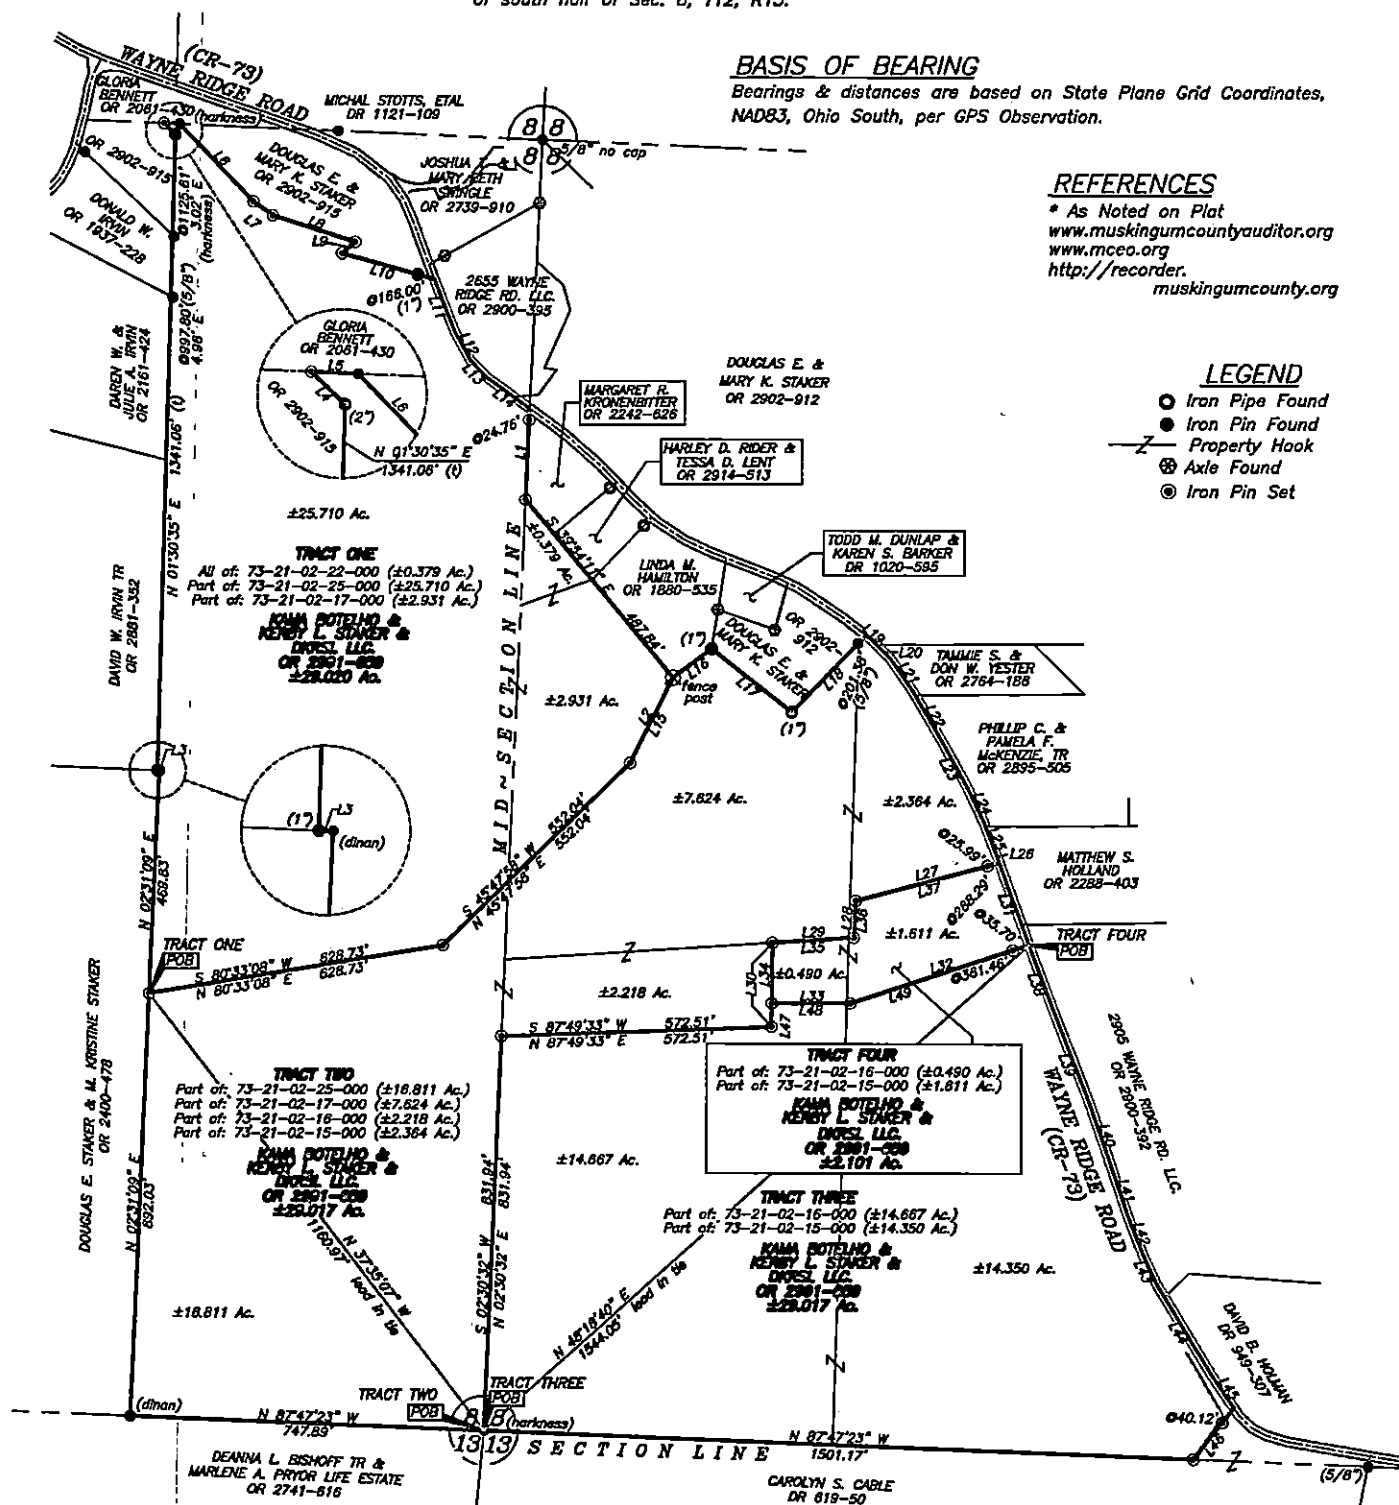

LINE	BEARING	1954/2002	L25	S 21°29'29" E	77.88
L1	S 02°30'32" W	151.41	L26	S 15°31'59" E	127.71
L2	S 26°50'32" W	201.72	L27	S 75°10'24" W	314.27
L3	N 47°45'18" W	3.77	L28	S 02°53'23" W	77.88
L4	N 45°57'26" W	33.03	L29	S 85°18'38" W	172.81
L5	N 07°41'44" E	32.92	L30	S 00°32'48" W	177.58
L6	S 43°52'44" E	223.88	L31	S 19°54'49" E	183.97
L7	S 61°11'36" E	33.70	L32	N 71°50'41" E	339.16
L8	S 26°19'39" E	182.70	L33	N 00°32'18" W	166.07
L9	S 49°50'42" W	58.16	L34	N 00°32'18" W	127.81
L10	S 74°34'06" E	202.18	L35	N 88°15'39" E	77.88
L11	S 21°16'52" E	118.25	L36	N 02°53'23" E	314.27
L12	S 29°27'08" E	70.45	L37	N 75°10'24" E	168.31
L13	S 44°17'44" E	50.57	L38	S 20°32'14" E	195.92
L14	S 43°53'56" E	110.11	L39	S 21°07'36" E	136.50
L15	N 20°00'32" E	212.62	L40	S 18°53'09" E	101.69
L16	N 53°03'03" E	101.80	L41	S 18°05'05" E	65.72
L17	S 51°57'03" E	215.65	L42	S 21°12'59" E	65.72
L18	N 44°08'04" E	225.27	L43	S 25°30'44" E	222.63
L19	S 52°09'33" E	16.25	L44	S 31°12'42" E	84.17
L20	S 45°24'24" E	54.47	L45	S 34°04'30" E	138.51
L21	S 37°13'16" E	63.16	L46	S 38°07'13" W	49.88
L22	S 30°13'27" E	110.25	L47	N 00°32'48" W	167.58
L23	S 26°07'52" E	100.56	L48	N 21°30'41" E	307.16
L24	S 24°59'31" E	83.83			

By: M. J. H. Jones

(IN FEET)
inch = 300 ft.

OFFICE COPY
NOT RECORDABLE

Brian Kelly, Vice President
Reg. Surveyor, No. 8517

This plat was prepared by McPeck Land Surveying, LLC in accordance with Chapter 4733-37 of the Administrative Code, and is intended to be used for the legal transfer of the property described and does not intend to describe all or any easements of record, nor encroachments unless otherwise intended.

Reduced copy, not to scale, Larger
copy available in the Muskingum
County Engineer's Map Dept.

STATE OF OHIO
Brian
Kelly McPeck
8517
PROFESSIONAL SURVEYOR


**MCPEE
LAND
SURVEYING**

www.mcpeeklandsurveying.com LLC
email: brian@mcpeeklandsurveying.com
340 Robin Hood Ln. • Zanesville, Oh 43701 • 740.704.6073