

Being a part of the Southeast Quarter of Section 2 and a part of the Northeast Quarter of Section 9, Township 12, Range 15 of the Congress Lands East of the Scioto River, Wayne Township, Muskingum County, Ohio and being further described as follows:

Commencing at a point at the Northwest Corner of the Northeast Quarter of Section 9; thence South 89 degrees 58 minutes 53 seconds East 140.86 feet to a point, said point being the place of beginning of this tract; thence North 20 degrees 09 minutes 55 seconds West 456.36 feet to a point marked by an iron pin (3/4 inch pipe); thence North 69 degrees 50 minutes 05 seconds East 122.77 feet to a point; thence South 20 degrees 09 minutes 55 seconds East 47.80 feet to a point marked by an iron pin (3/4 inch pipe); thence North 34 degrees 54 minutes 40 seconds East 63.59 feet to a point in the center of County Road number 192 (Osborn Road), passing a point marked by an iron pin (3/4 inch pipe) at 42.48 feet; thence South 03 degrees 44 minutes 18 seconds East 29.55 feet to a point in the said center of County Road number 192; thence South 01 degree 07 minutes 58 seconds West 100.05 feet to a point in the said center of County Road number 192; thence South 05 degrees 08 minutes 31 seconds West 70.98 feet to a point in the said center of County Road number 192; thence South 08 degrees 52 minutes 38 seconds West 58.99 feet to a point in the said center of County Road number 192; thence South 69 degrees 50 minutes 05 seconds West 79.22 feet to a point marked by an iron pin (3/4 inch pipe), passing a point marked by an iron pin (3/4 inch pipe) at 44.22 feet; thence North 20 degrees 09 minutes 55 seconds West 71.16 feet to the place of beginning.

Containing 0.960 more or less acres., (0.848 more or less acres in Section 2 and 0.112 more or less acres in Section 9), subject to all legal road right-of-ways of County Road number 192.

I hereby certify the above description to be correct as prepared by me this 19th day of July 1983.

**OFFICE COPY
NOT RECORDABLE**
W. J. Bildenbach
W. J. BILDENBACH
REG. SURVEYOR #5718


Scott Miller
1273-7-83

⊙ ~ Iron Pins Set
(3/4" i.d. pipe)

Bearings are assumed,
based on the East line
of the N.E. Qtr. of Section 9.

Richard B. & Dorothy B.
Miller - Vol. 729 Pg. 278

0.960± Acres (Total)
0.848± Ac. in Sec. 2
0.112± Ac. in Sec. 9

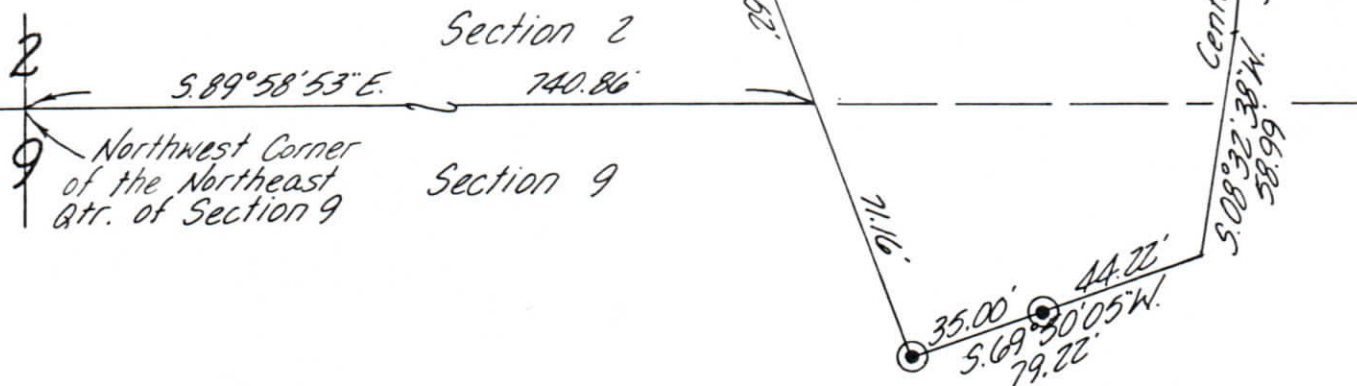

Being a part of the Southeast Quarter of Section 2 and a part of the
Northeast Quarter of Section nine, Township 12, Range 13 of the
Congress Lands East of the Scioto River, Wayne Township, Muskingum
County, Ohio.

I hereby certify the above plat and survey to be correct as prepared
by me, this 19th day of July 1983.

**OFFICE COPY
NOT RECORDABLE**
W. J. BIEDENBACH, REG. SURVEYOR #5718

W. J. BIEDENBACH & ASSOC. Surveying & Mapping 3120 Lisa Ln. Zanesville, Ohio 43701 (614) 453-4850	
Drawn by: MD	Date: 7-16-83
Scale: 1"=50'	Checked by: MD
Job No: 1275-7-83	S. Miller

AOK MD
7-21-83
Roy

DESCRIPTION APPROVED
for Auditor's transfer
By: Roy L. Hiskett
7-21-83