



## L. Peter Dinan & Associates

27 South Sixth Street

P. O. Box 55, Zanesville, Ohio 43701

SURVEYING & MAPPING

### Description For Conveyance

5.29 Acres

Part of Parcel #73-73-24-02-07-000

Situated in the State of Ohio, County of Muskingum, Township of Wayne.

Being a part of the Northeast Quarter of Section 9, Township 12, Range 13 bounded and described as follows:

Commencing at an iron pin found at the Southeast Corner of the Northeast Quarter of Section 9; thence along the Quarter Section Line north 85 degrees 07 minutes 27 seconds west 130.0 feet to an iron pin and the true place of beginning of the premises herein intended to be described; thence north 85 degrees 07 minutes 27 seconds west 395.0 feet to an iron pin; thence north 12 degrees 57 minutes 14 seconds east 558.97 feet to an iron pin found at the southeast corner of a 0.86 acre parcel conveyed to Burl B. Shreve by deed recorded in Deed Book 550, Page 73; thence along the east line of said 0.86 acre parcel north 13 degrees 27 minutes east 304.89 feet to a point in the center of State Route #146; thence along said centerline south 69 degrees 23 minutes east 213.98 feet to a point; thence continuing along said centerline on a curve to the left having a radius of 3819.72 feet an arc distance of 27.73 feet (the chord of which bears south 69 degrees 36 minutes 02 seconds east 27.73 feet) to a point; thence leaving said centerline south 20 degrees 33 minutes 15 seconds west 465.83 feet to an iron pin; thence south 69 degrees 26 minutes 45 seconds east 200.26 feet to an iron pin; thence south 10 degrees 34 minutes 13 seconds west 288.24 feet to the true place of beginning, containing five and twenty-nine hundredths (5.29) acres more or less.

Subject to the easements of all legal highways.

This description written from a survey made by L. Peter Dinan, Registered Surveyor #5451, March 30, 1995.

OFFICE COPY  
NOT RECORDABLE


DESCRIPTION APPROVED  
FOR AUDITOR'S TRANSFER

BY [Signature]  
4-7-95



L. PETER DINAN & ASSOCIATES  
27 SOUTH SIXTH STREET  
ZANESVILLE, OHIO

BURL B. SHREVE  
D.B. 550, P. 73

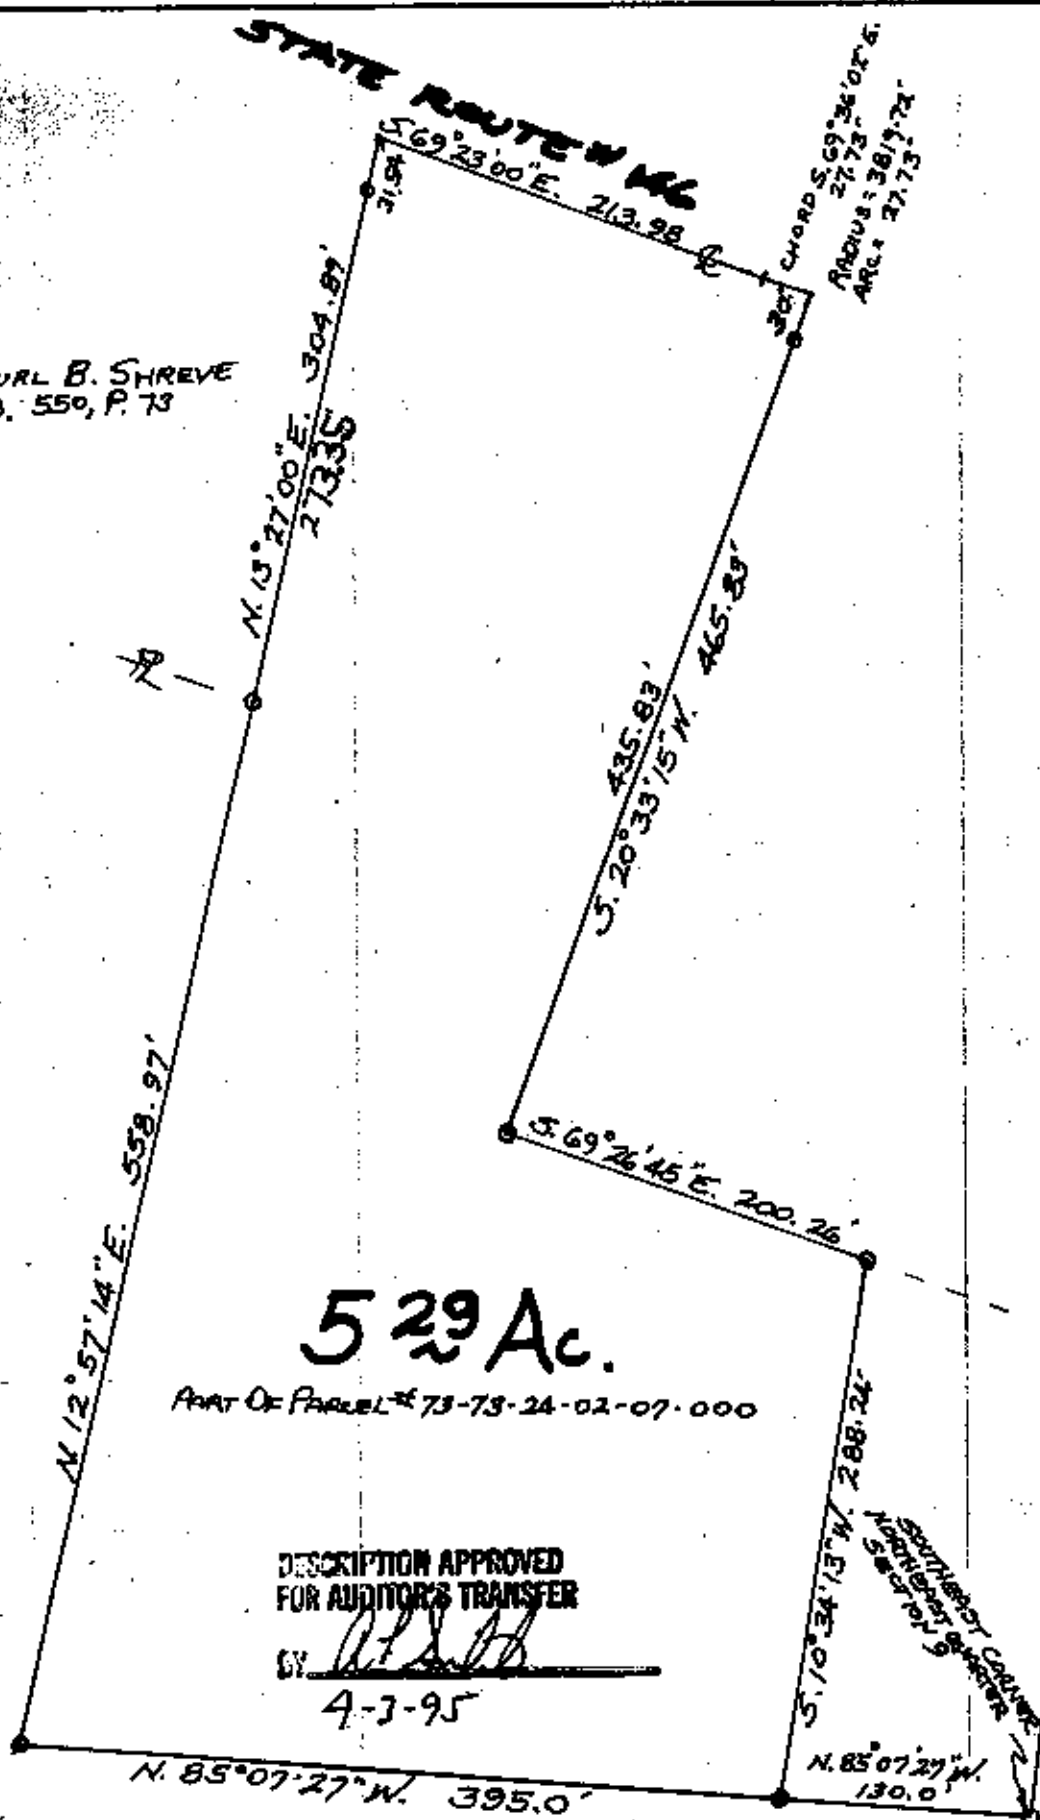

DESCRIPTION APPROVED  
FOR AUDITOR'S TRANSFER

BY [Signature]  
4-3-95

PART OF  
NORTHEAST QUARTER SEC.  
TOWNSHIP 12, RANGE 13  
WAYNE TOWNSHIP  
MUSKINGUM COUNTY, OHIO  
MAR. 27 1995

OFFICE COPY  
NOT RECORDABLE