

Boundary and Mortgage Location Survey

Address: 1240 Carrie Circle, Zanesville, Ohio 43701

LEGEND

- △ Railroad Spike Set
- Iron Pin Found
- ⊞ Stone Found
- Axle Found
- Iron Pipe Found
- ▲ Railroad Spike Found
- ⊙ Iron Pin Set, 5/8" rebar
- ⊞ Monument Found

SITUATED IN:


State of Ohio, County of Muskingum, Township of Wayne, and being part of the Northwest Quarter of Section 9, Township 12, Range 13, Congress Lands East of the Scioto River.

BASIS OF BEARINGS

Bearings are based on the east line of Carrie Circle, being North 07 degrees 41 minutes 00 seconds East, as per plat of "Kelly Hills" subdivision, Pl. Bk. 13, Pg. 11.

REFERENCES

OR 1940-889
OR 1940-891
OR 1940-893
Pl. Bk. 13, Pg. 11
St. Rte. 146
R/W Plans

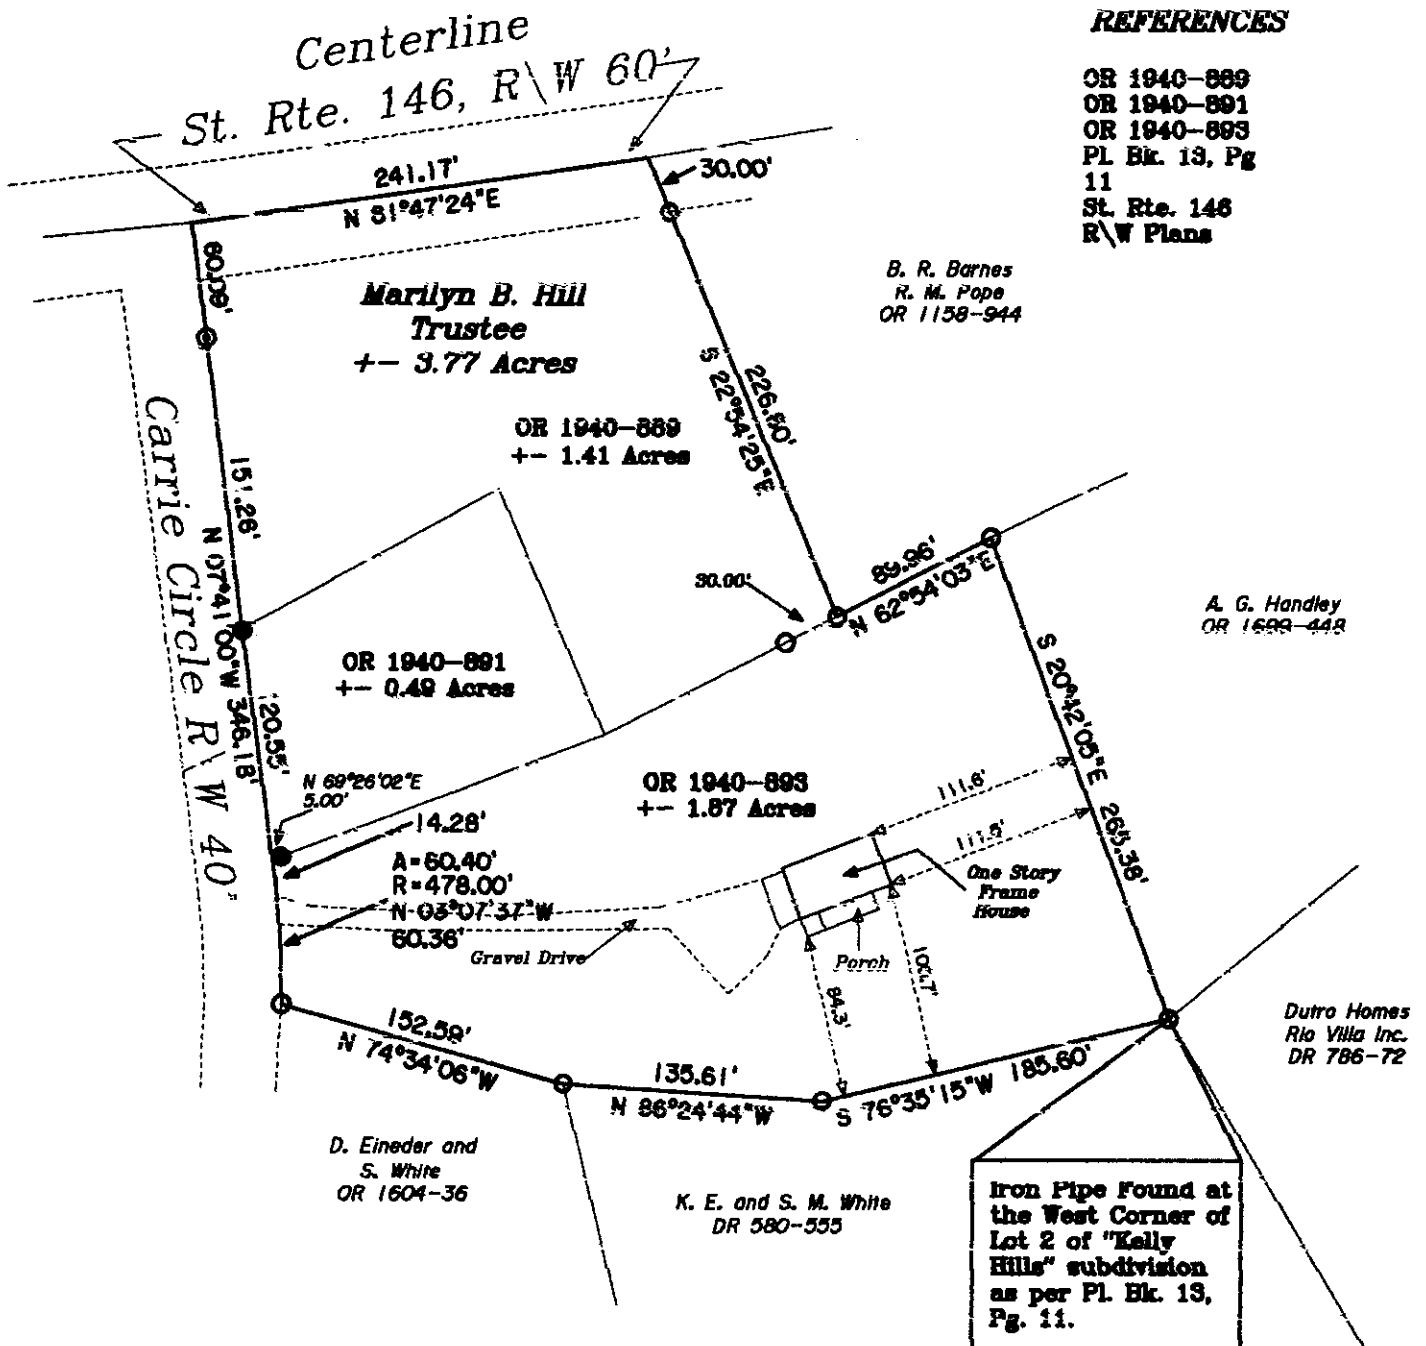

PARCEL NO.S

All of: 73-24-02-12-000 +- 1.41 Acres
All of: 73-24-02-13-000 +- 0.49 Acres
All of: 73-24-02-14-000 +- 1.87 Acres


I hereby certify that the foregoing Mortgage Location Survey was prepared from actual field measurements in accordance with Chapter 4733-38, Ohio Administrative Code.

NOTE: All distances measured to structures and improvements are to the nearest tenth of one foot.

DESCRIPTION

APPROVED

By: *[Signature]* 6/11/11

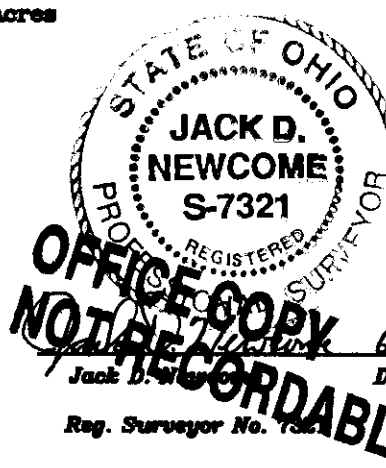

Newcome Surveying Company
8515 Ballard Road
Nashport, Ohio
740-452-6796