


73-24-02-25-000 B

G:\Survey-Plats\Muskingum\73 Wayne Twp\73-24\73-24 Geyer\73-24 Geyer.dwg

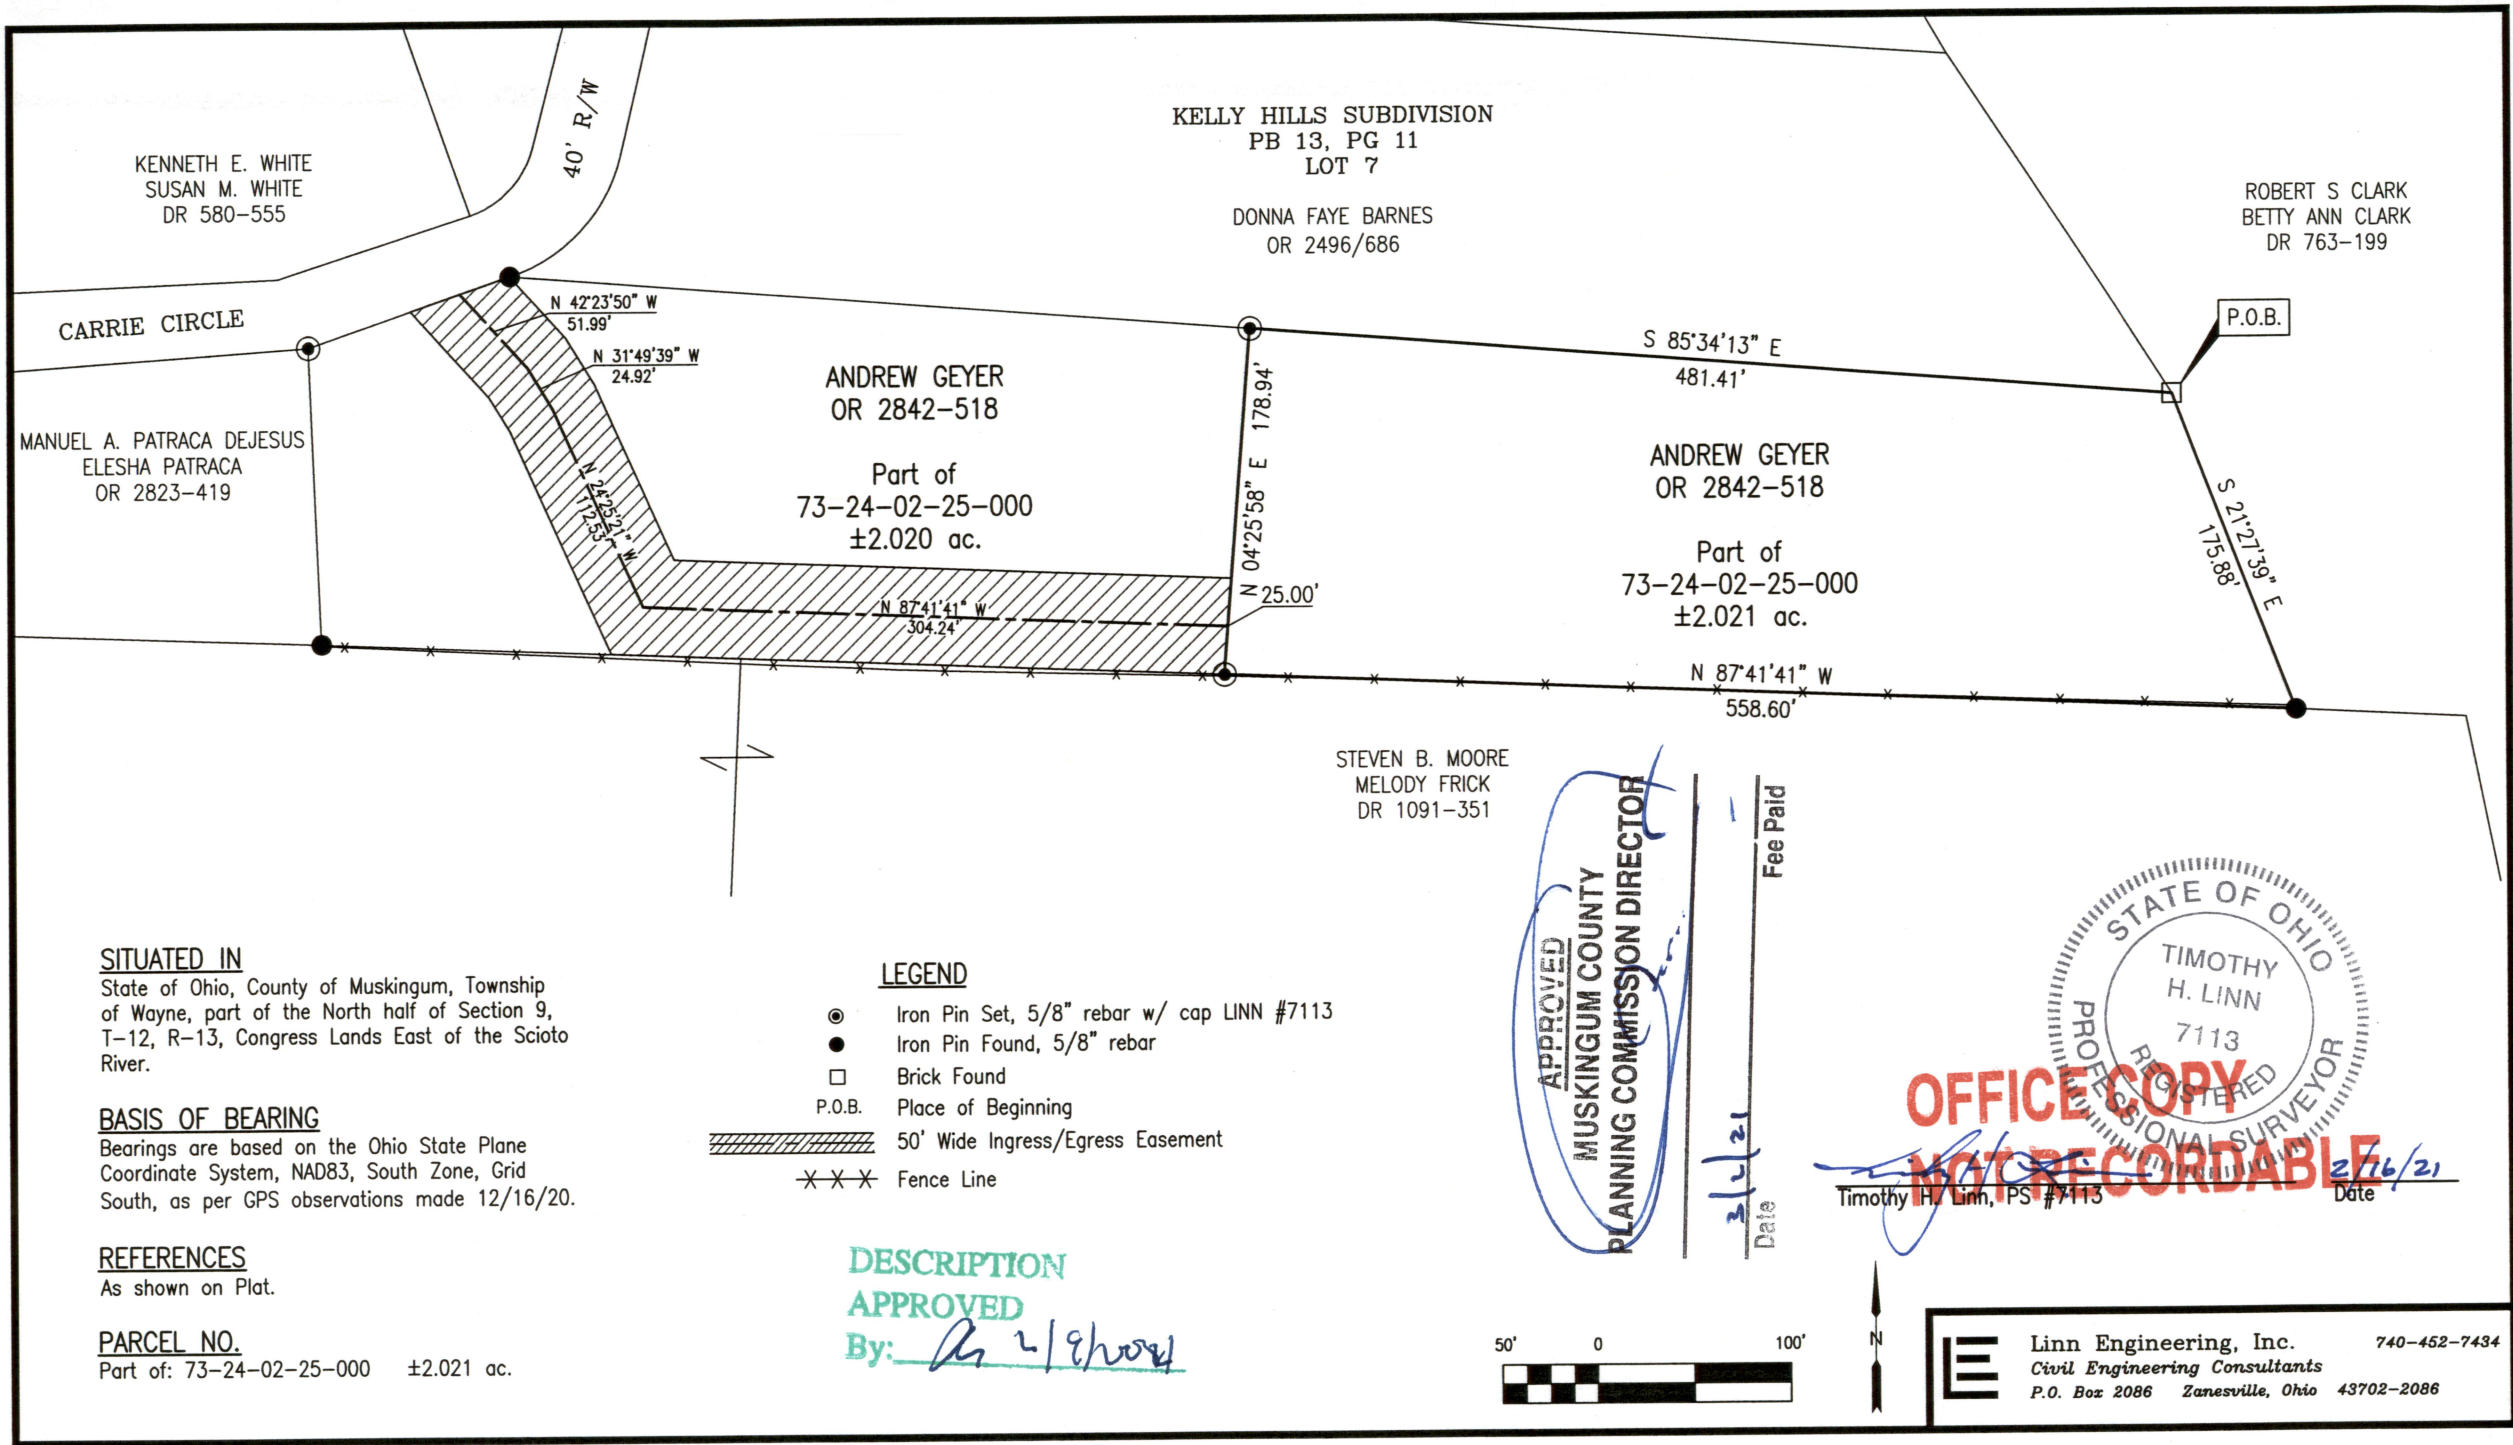

SITUATED IN

State of Ohio, County of Muskingum, Township of Wayne, part of the North half of Section 9, T-12, R-13, Congress Lands East of the Scioto River.

BASIS OF BEARING

Bearings are based on the Ohio State Plane Coordinate System, NAD83, South Zone, Grid South, as per GPS observations made 12/16/20.

REFERENCES

As shown on Plat.

PARCEL NO.

Part of: 73-24-02-25-000 ±2.021 ac.

LEGEND


- Iron Pin Set, 5/8" rebar w/ cap LINN #7113
- Iron Pin Found, 5/8" rebar
- Brick Found
- P.O.B. Place of Beginning
- 50' Wide Ingress/Egress Easement
- X X X Fence Line

DESCRIPTION
APPROVED

By: [Signature] 2/9/2021

APPROVED
MUSKINGUM COUNTY
PLANNING COMMISSION DIRECTOR


Fee Paid
Date 3/2/21

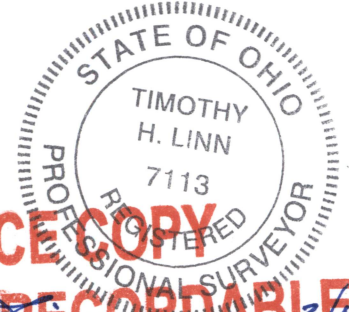

OFFICE COPY
NOT RECORDABLE

Timothy H. Linn, PS #7113

Date 2/16/21

 

Linn Engineering, Inc. 740-452-7434
Civil Engineering Consultants
P.O. Box 2086 Zanesville, Ohio 43702-2086