


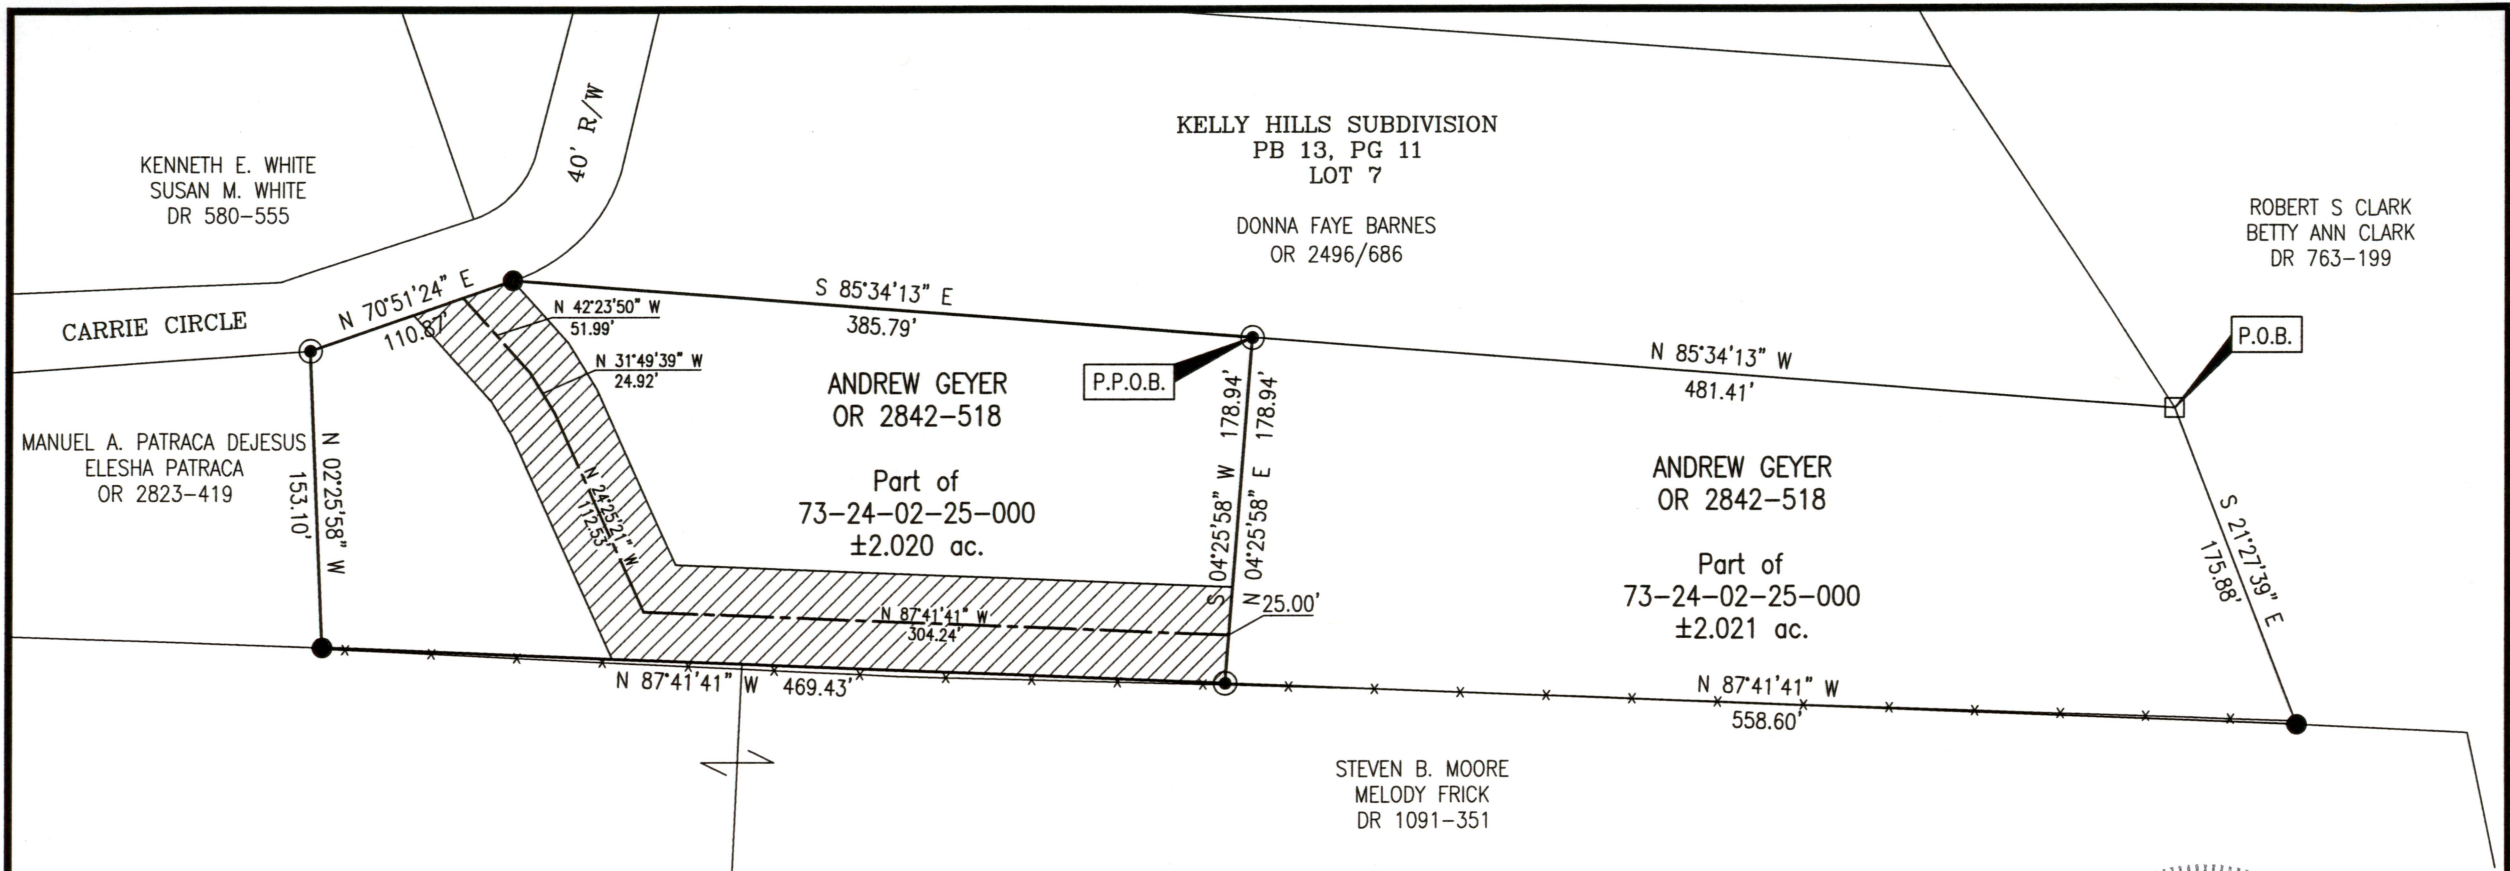

G:\Survey-Plats\Muskingum\73 Wayne Twp\73-24\73-24 Geyer\73-24 Geyer.dwg

SITUATED IN

State of Ohio, County of Muskingum, Township of Wayne, part of the North half of Section 9, T-12, R-13, Congress Lands East of the Scioto River.

BASIS OF BEARING

Bearings are based on the Ohio State Plane Coordinate System, NAD83, South Zone, Grid South, as per GPS observations made 12/16/20.

REFERENCES

As shown on Plat.

PARCEL NO.

Part of: 73-24-02-25-000 ±2.020 ac.

LEGEND

- Iron Pin Set, 5/8" rebar w/ cap LINN #7113
- Iron Pin Found, 5/8" rebar
- Brick Found
- P.O.B. Place of Beginning
- P.P.O.B. Principal Place of Beginning
- 50' Wide Ingress/Egress Easement
- XXX Fence Line

DESCRIPTION


APPROVED

By: *[Signature]*

APPROVED
MUSKINGUM COUNTY
PLANNING COMMISSION DIRECTOR

3/2/21
Date

Fee Paid

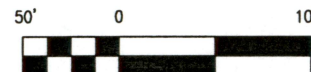

OFFICE COPY
NOT RECORDABLE

Timothy H. Linn, PS #7113

2/16/21
Date



Linn Engineering, Inc.
Civil Engineering Consultants
P.O. Box 2086 Zanesville, Ohio 43702-2086

740-452-7434