


Reduced copy, not to scale. L.S.
copy available in the Muskingum
County Engineer's Map Dept.

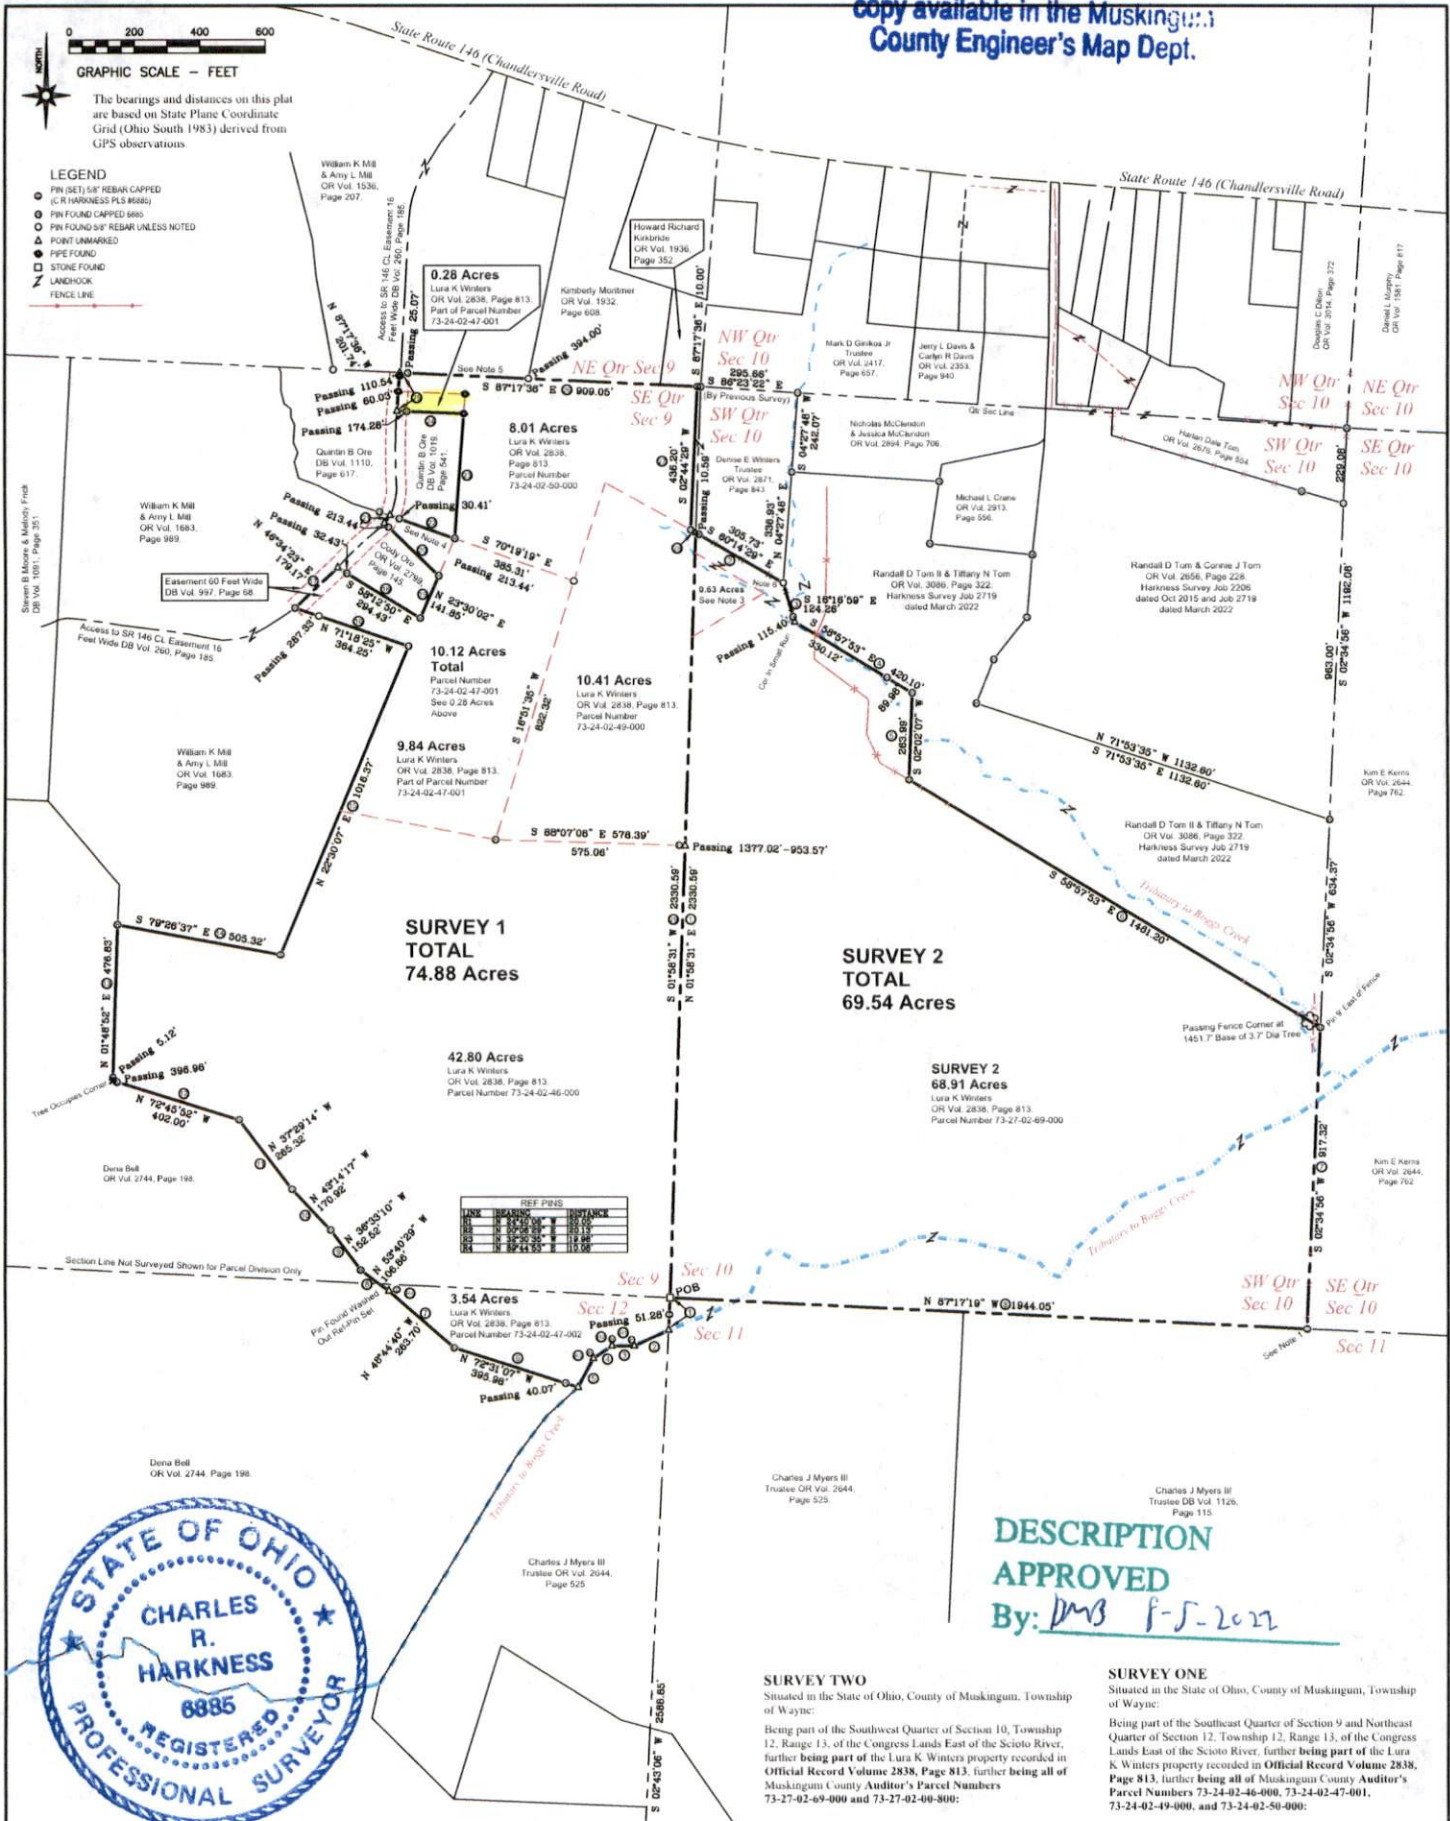

DESCRIPTION
APPROVED
By: *DMS* 8-5-2021



SURVEYOR'S NOTES AND REFERENCES:
Muskingum County Tax Maps and Orthophotos of the area.
General Note- Prior surveys in the area completed by Charles R. Harkness PLS #6885 were reported with ground distances and have been verified to grid distances for this survey.
Note 1- Parcel 73-24-02-47-001 previously found metal post parting Quarter Section line.
Note 2- Parcel 73-24-02-47-001 is an exception and parcel in the current and prior deed references. This parcel is shown on Auditor's map as Parcel 73-24-02-47-001.
Note 5- Quarter Section line previously shown incorrectly by Charles R. Harkness PLS #6885.
Note 6- Pin located by metal reading at base of tree.

SURVEY TWO
Situating in the State of Ohio, County of Muskingum, Township of Wayne:
Being part of the Southwest Quarter of Section 10, Township 12, Range 13, of the Congress Lands East of the Scioto River, further being part of the Lura K. Winters property recorded in Official Record Volume 2838, Page 813, further being all of Muskingum County Auditor's Parcel Numbers 73-27-02-69-000 and 73-27-02-00-800:

SURVEY ONE
Situating in the State of Ohio, County of Muskingum, Township of Wayne:
Being part of the Southeast Quarter of Section 9 and Northeast Quarter of Section 12, Township 12, Range 13, of the Congress Lands East of the Scioto River, further being part of the Lura K. Winters property recorded in Official Record Volume 2838, Page 813, further being all of Muskingum County Auditor's Parcel Numbers 73-24-02-46-000, 73-24-02-47-001, 73-24-02-49-000, and 73-24-02-50-000:




