Situated in the State of Ohio, County of Muskingum, Township of Wayne, Township 12, Range 13, part of the Northwest Quarter of Section 10, bounded and described as follows:

Parcel No. 73-27-01-06 -000

Commencing at an iron pin set at the Northeast corner of the Northwest Quarter of Section 10; thence South 2° 20' 21" West 31.72 feet to an iron pin set, the place of beginning; thence South 2° 20' 21" West along Carl Gibson's 25.72 acre parcel 1018.34 feet to an iron pin set; thence North 89° 56' 04" West along Carl Gibson's 10.00 parcel, Earl Simms, vol. 993, Page 174, and Francis Freeman, Vol. 508, Page 559, 1954.13 feet to an iron pin found, passing iron pins found at 675.38 feet and 1181.76 feet; thence along the East line of C. F. Spillman, Vol. 785, Page 221, and the West line of said quarter section North 3 50' 11" East 925.02 feet to an iron pin set on the South line of old Ohio River & Western Railroad; thence along the South line of said railroad the next two (2) courses and distances, North 88 14' 17" East 720.87 feet to a post and North 86 41' 30" East 1215.37 feet to the place of beginning, containing 42.98 acres more or less.

Parcel No. 73-27-01- 05-000

Commencing at an iron pin set at the Northeast corner of the Northwest Quarter of Section 10; thence South 20 20' the Northwest Quarter of Section 10; thence South 2 21" West along the East line of said quarter section 1050.06 feet to an iron pin set, the place of beginning, passing an iron pin set at 31.72 feet; thence South 2 20' 21" West 597.06 feet to an iron pin found; thence North 84° 20' 58" West along R. A. Lashley, Vol. 894, Page 164 and C. T. Yonley, Vol. 728, Page 327, 200.83 feet to an iron pin set; thence along C. T. Yonley South 10° 59' 02" West 117.00 feet to an iron pin set; thence North 87° 04' 50" West along P. A. Vonley, Vol. 220, Page 327, 200. West along P. A. Yonley, Vol. 938, Page 98, and C. T. Yonley, Vol. 929, Page 173, 443.82 feet to an iron post in concrete found; thence North 10 13' 47" East along Earl Simms, Vol. 993, Page 174, 669.97 feet to an iron pin found; thence along the South Line of 42.98 acre parcel South 89 56' 04" East 675.38 feet to the place of beginning, containing 10.00 acres more or less.


Right-of-way:

Also included is a 20.00 foot wide right-of-way from C. T. and P. A. Yonley, Wol. 929, Page 173 to Chandlersville Road.

Bearings are based on the East line of Section 10 bearing South 3° 10' 19" West.

Being all of Auditor's Parcel Numbers 73-27-01-05-000 and OFFICE COPY NOT RECORDABLE 73-27-01-06-000.

DESCRIPTION APPROVED FOR AUDITOR'S TRANSFER

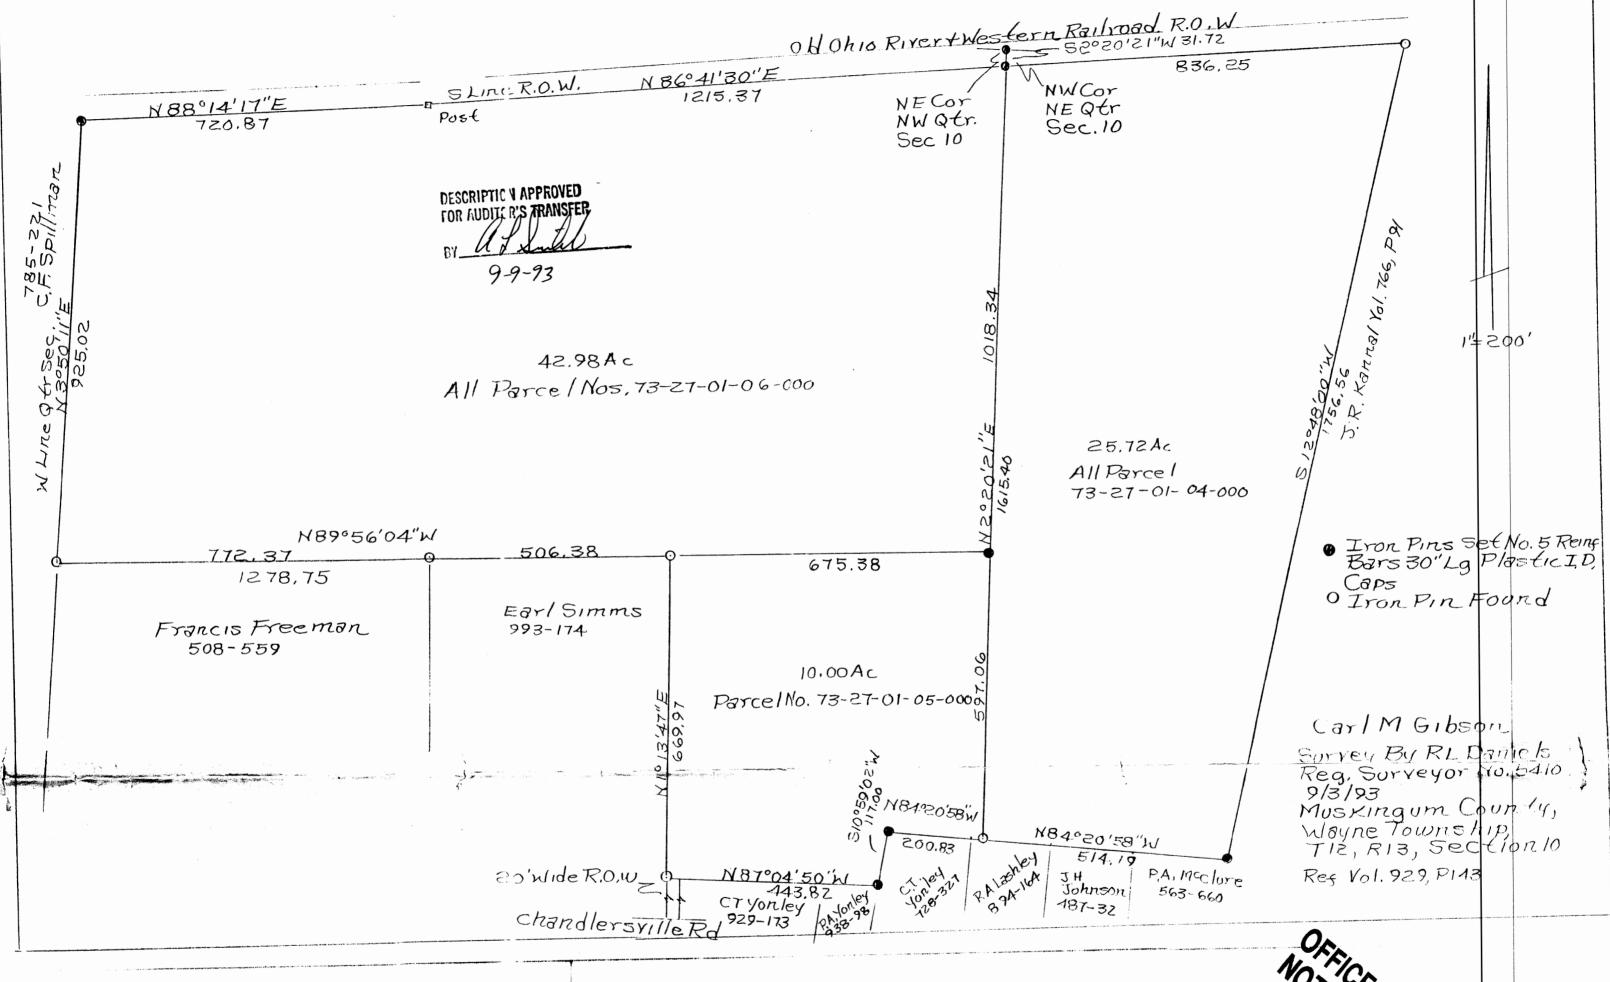

NOT RECORDABLE