

SURVEY PLAT for ROBERT DRUMM

STATE OHIO
COUNTY MUSKINGUM
TOWNSHIP WAYNE
SECTION 10/PT. NW 1/4-T-12, R-12

CITY
SUDDIVISION
PLAT BOOK PAGE
DEED VOL PAGE TRACT 1-299/16
TRACT 2-518/500


Bearing shown hereon are based upon
THOSE SHOWN IN DEED VOL. 518, PG. 500

Scale: 1 in. = 100 ft.



DESCRIPTION APPROVED
FOR AUDITORS TRANSFER

BY T. J. Finley
5-25-94

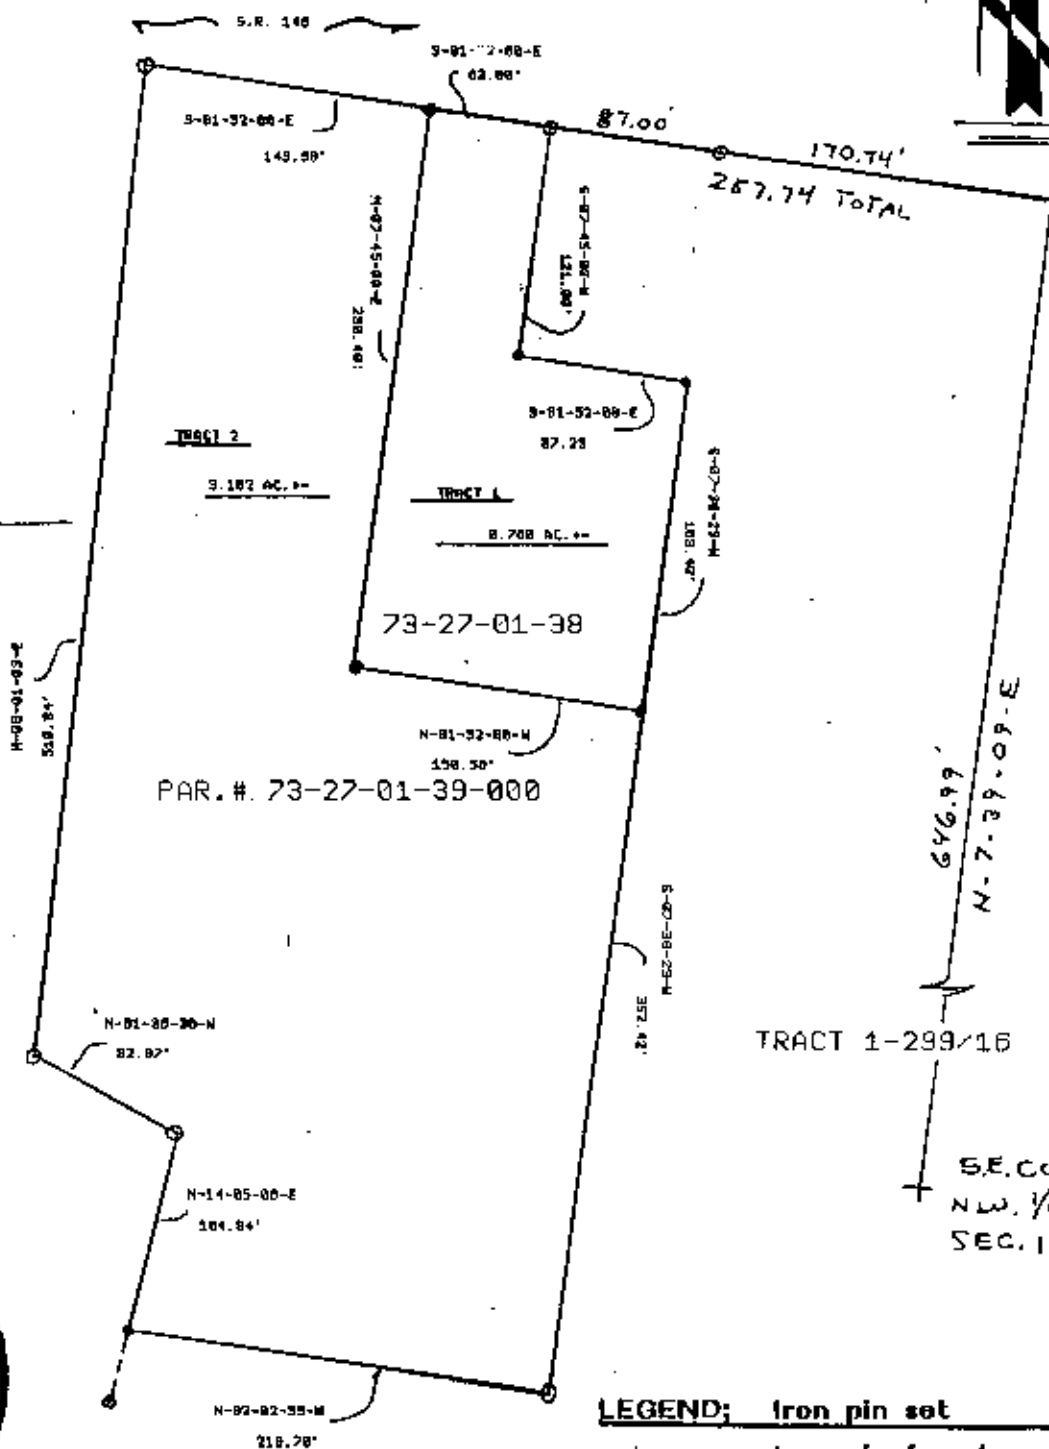

auditors par 73-27-01-39-000
73-27-01-39-000

OFFICE COPY
NOT RECORDED

This plat drawn on May 24th 1994
Terry J. Finley, Ohio registered surveyor

Iron pins set / 5/8 rebar with cap



Terry J. Finley

SURVEYING & MAPPING

1321 Hazel Ave.