


References
 Deed - Vol 783 Pg 143
 Deed - Vol 531 Pg 220
 Plat - P.B. 15 Pg 13
 Previous Survey - 72.656 Acres
 (Vol. 934 Pg 113)
 Sheet 4 of R.E. R.W. Plans
 (unrecorded)

Bearings are based
 on the plat bearings of
 Carlwick Acres No 2
 (P.B. 15 Pg 13)

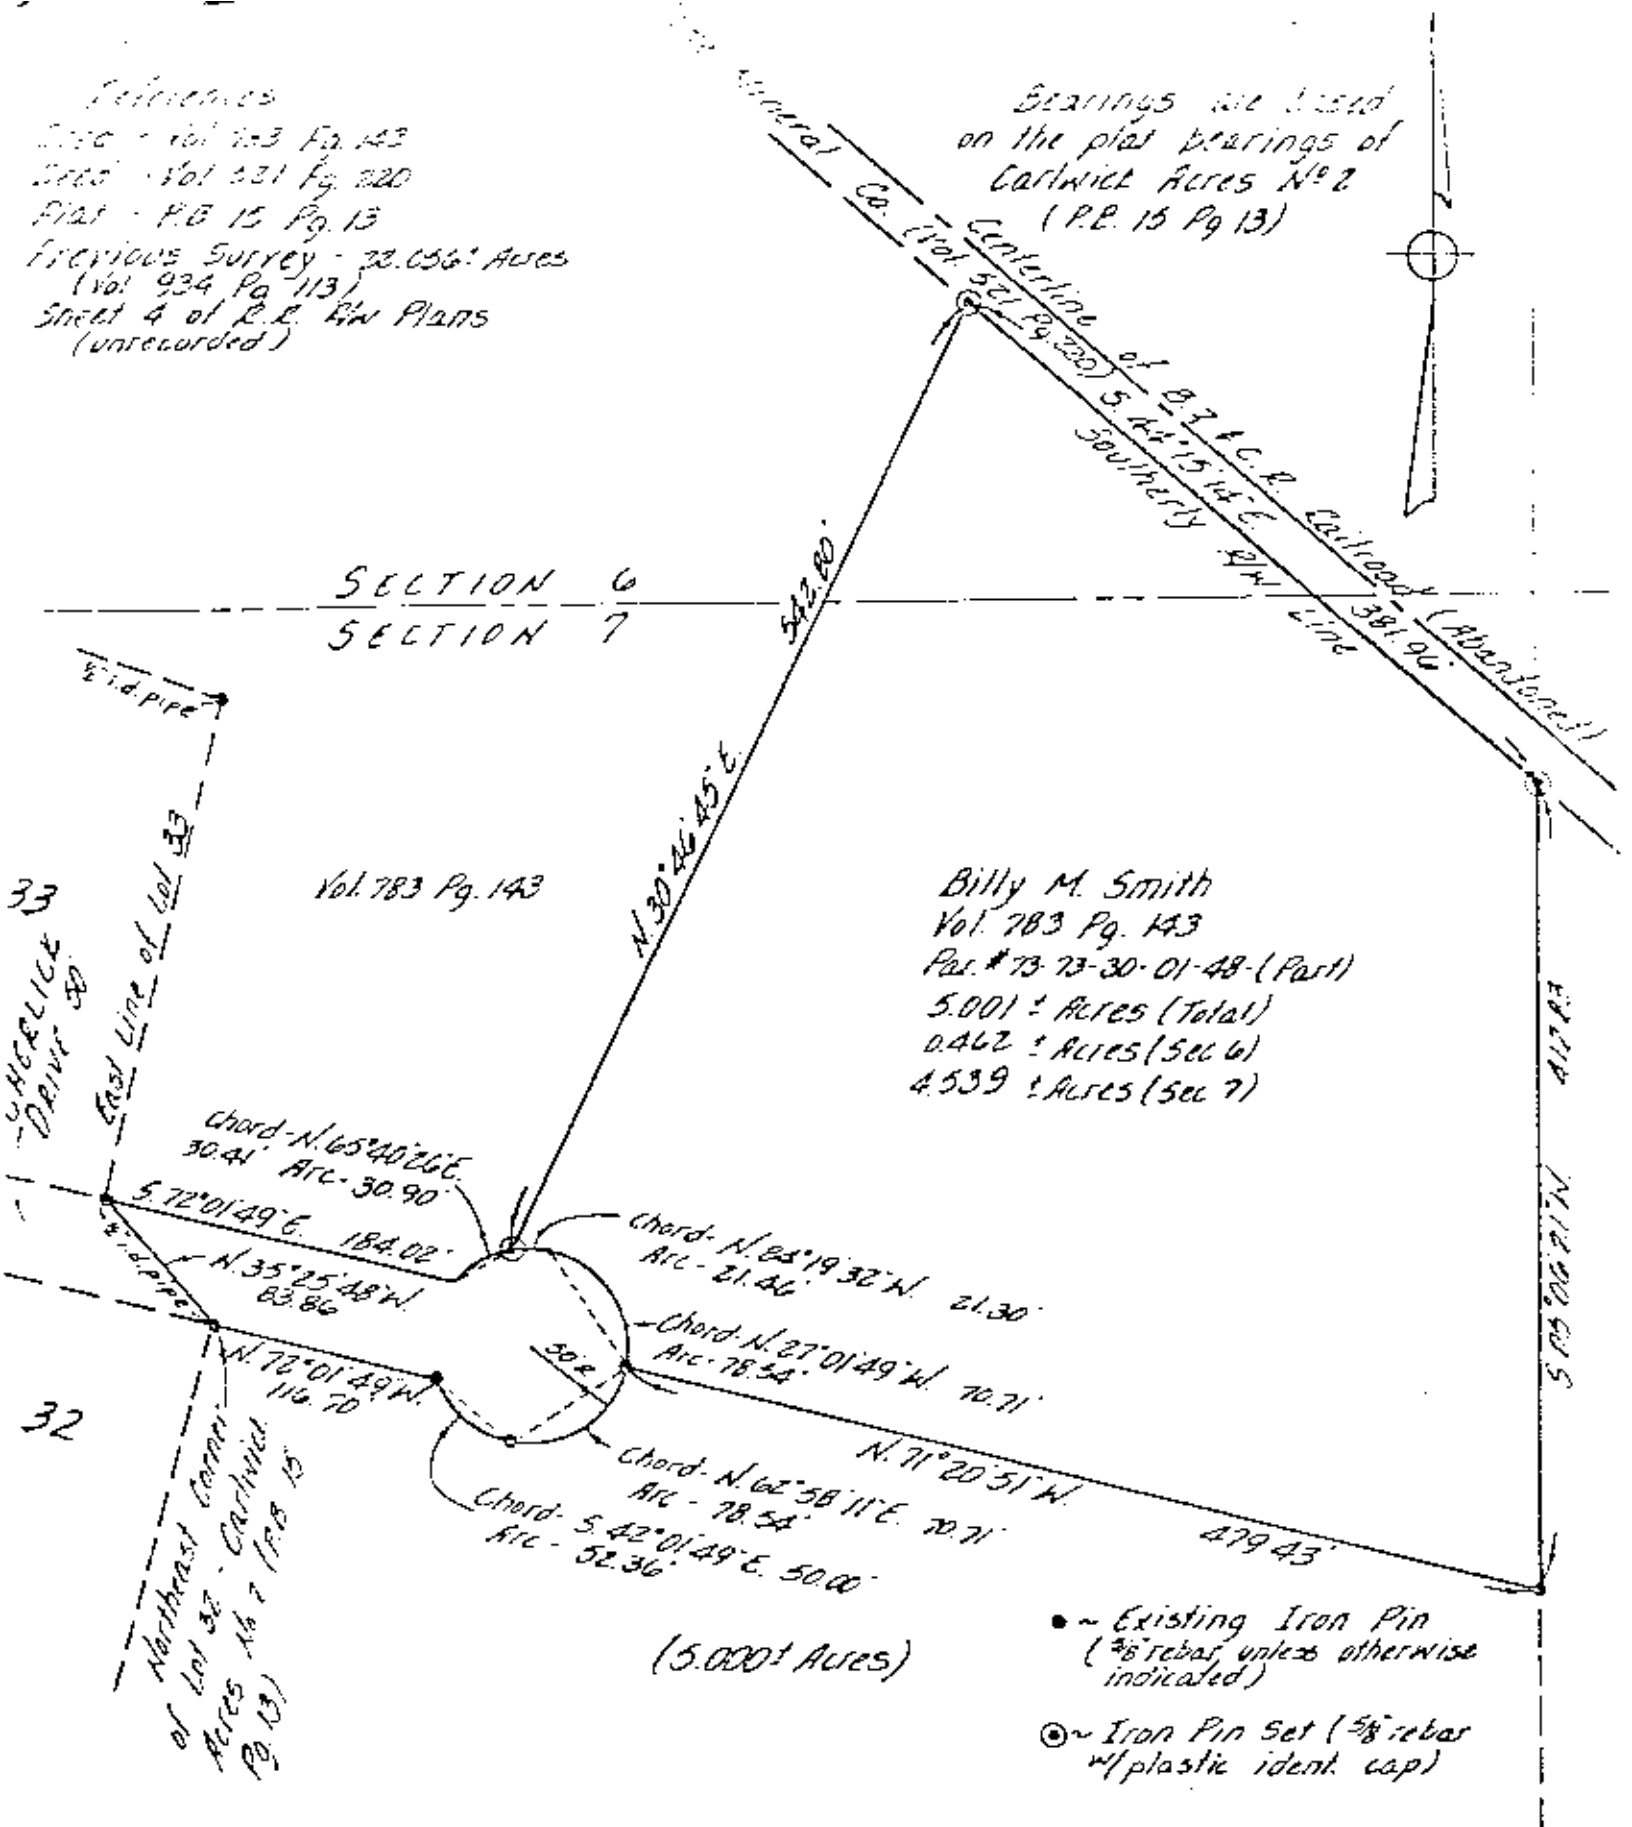


Being a part of the Southwest Quarter of Section 6 and the Northwest Quarter of Section 7, Township 13, Range 12, of the Congress Lands East of the Scioto River, Wayne Township, Muskingum County, Ohio.

I hereby certify the above plat and survey to be correct as prepared by me this 24th day of February 1986.

OFFICE COPY NOT RECORDABLE

Michael E. Nichols
 Reg. Surveyor

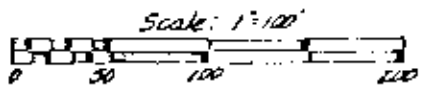

W. J. BIEDENBACH & ASSOC.
 Surveying & Mapping
 3120 Lisa Ln. Zanesville, Ohio 43701
 (614) 453-4850

Drawn by: *[Signature]* Date: 2/24/86

Scale: 1" = 100'