

SITUATED IN

The State of Ohio, County of Muskingum
Township of Wayne, part of the east half of
fractional Section 15, T12, R13.

Re~Survey

BASIS OF BEARING

Bearings are based on State Plane Grid Coordinates,
NAD83, Ohio South, per GPS Observation.

REFERENCES


* As Noted on Plat
www.muskingumcountyauditor.org
www.mceo.org
<http://recorder.muskingumcounty.org>

Previous Surveys by:
Linn Engineering, Inc.
Raymond Max Roberts
Mark S. Hill
Loren Camp

LEGEND

- Iron Pin Found
- Pipe Found w/cap
- ⌵ Property Hook
- ⊙ Iron Pin Set
- ⊠ Stone Found w/"x"
- ⊗ 48" Oak Tree
- ⊕ Fence Corner Post


Dorothy J. & Jerry E.
Swingle
DR 676-003
±51.56 Ac.

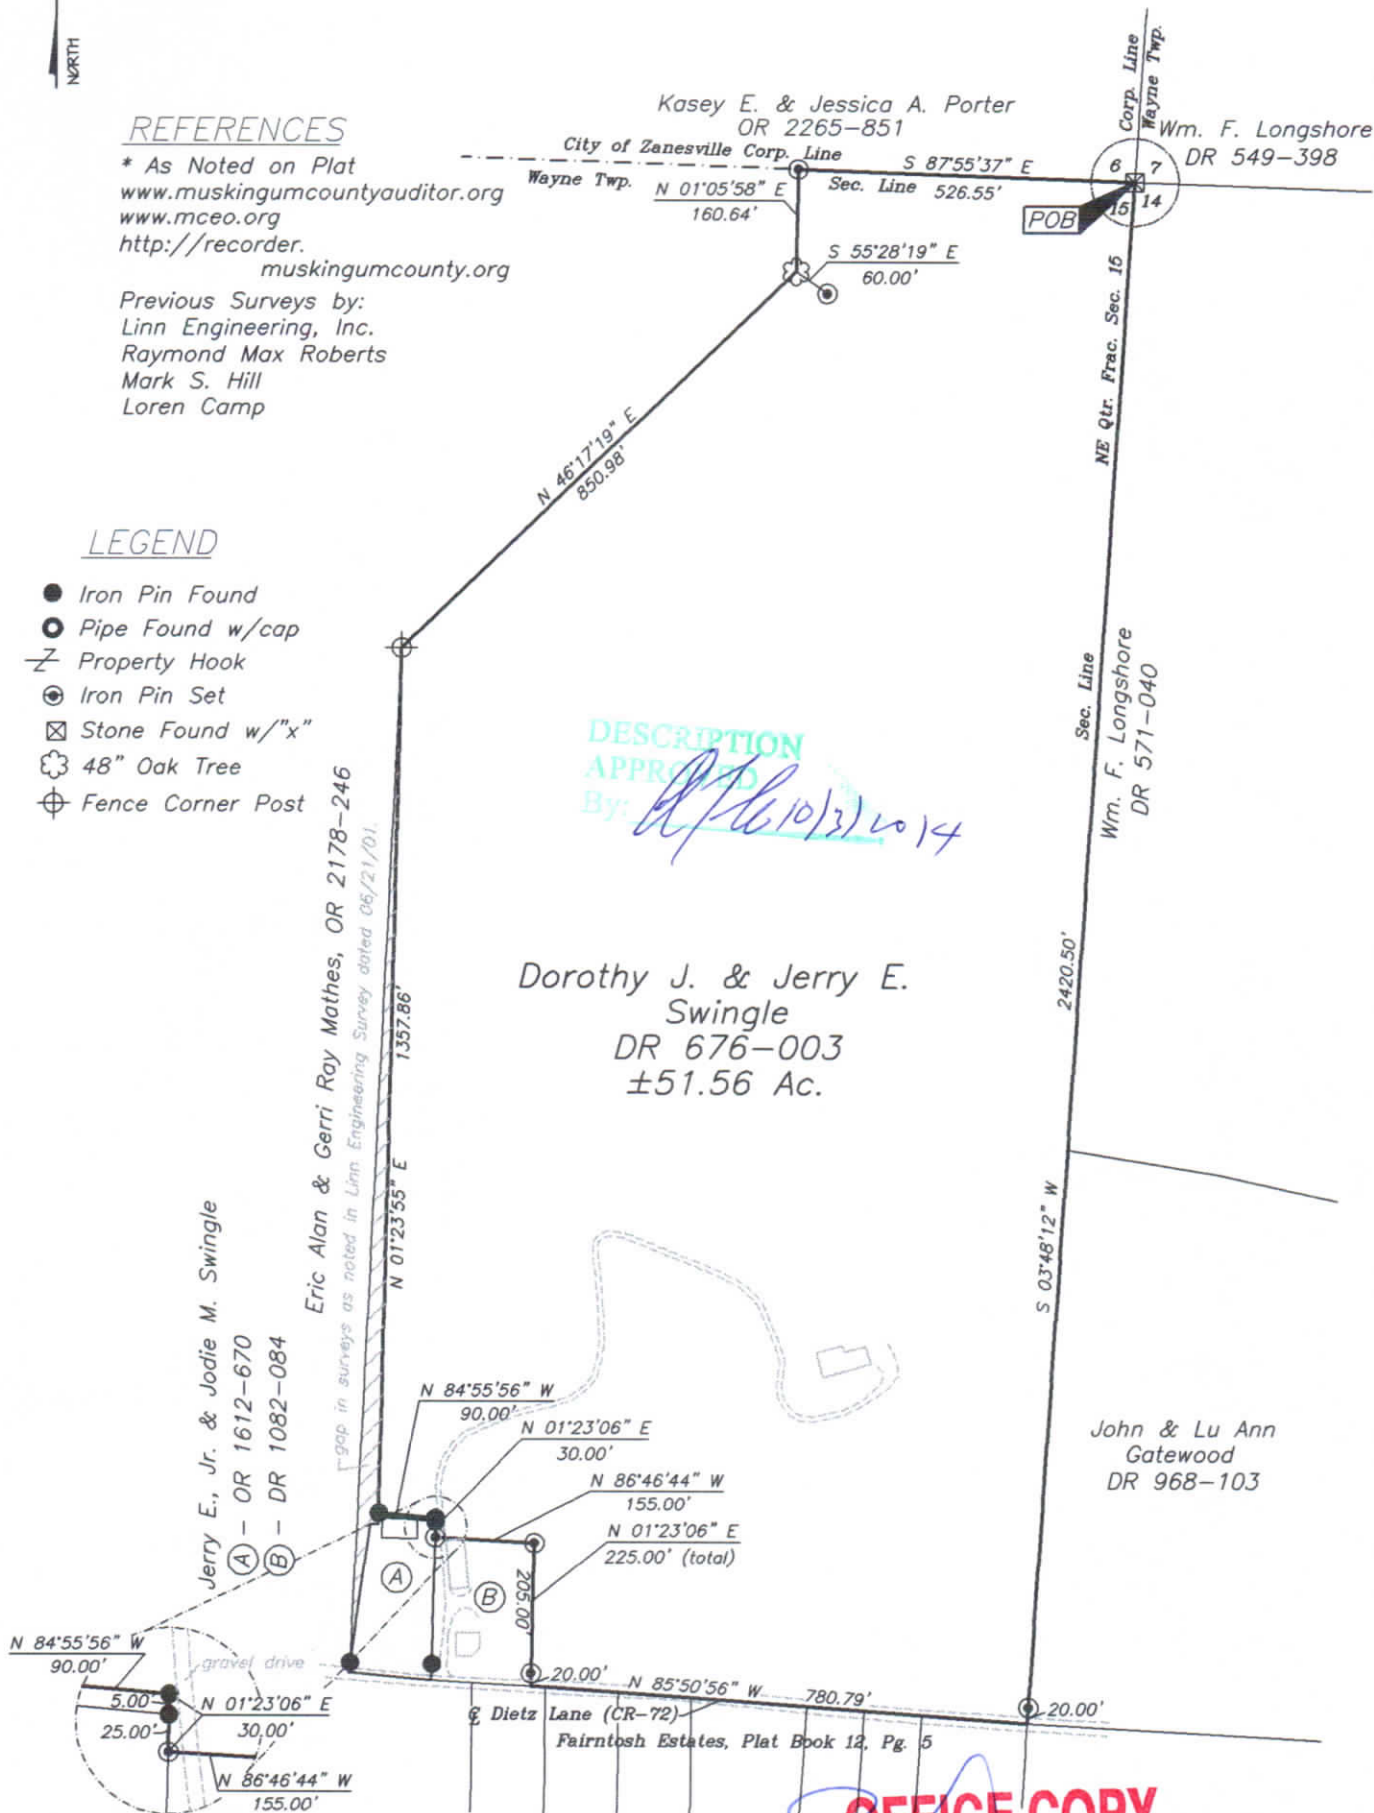

PARCEL NO.

All of: 73-33-01-87-000 (±51.56 Ac.)

GRAPHIC SCALE

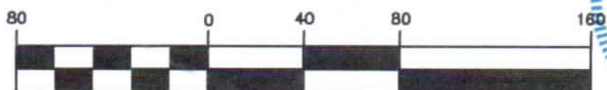

(IN FEET)

1 inch = 80 ft.



OFFICE COPY
NOT RECORDABLE



MCPECK
LAND
SURVEYING

www.mcpecklandsurveying.com
email: brian@mcpecklandsurveying.com
340 Robin Hood Ln., * Zanesville, Oh 43701 * 740.704.6073

