


# SURVEY PLAT FOR P. KRAMER

STATE OF OHIO, COUNTY OF MUSKINGUM, TOWNSHIP OF WAYNE, PART OF THE NORTHEAST QUARTER OF SECTION 14, TOWNSHIP 12, RANGE 13, PART OF THOSE LANDS NOW OWNED BY PEGGY KRAMER RECORDED IN DEED VOLUME 1141, PAGE 758.

AUDITOR'S PARCEL NUMBER 73-38-01-04-000

0 100 200  
SCALE: 1"=200'

IRON PIN SET ARE 3/8" REBAR WITH YELLOW I.D. CAP (FINLEY S-7222)

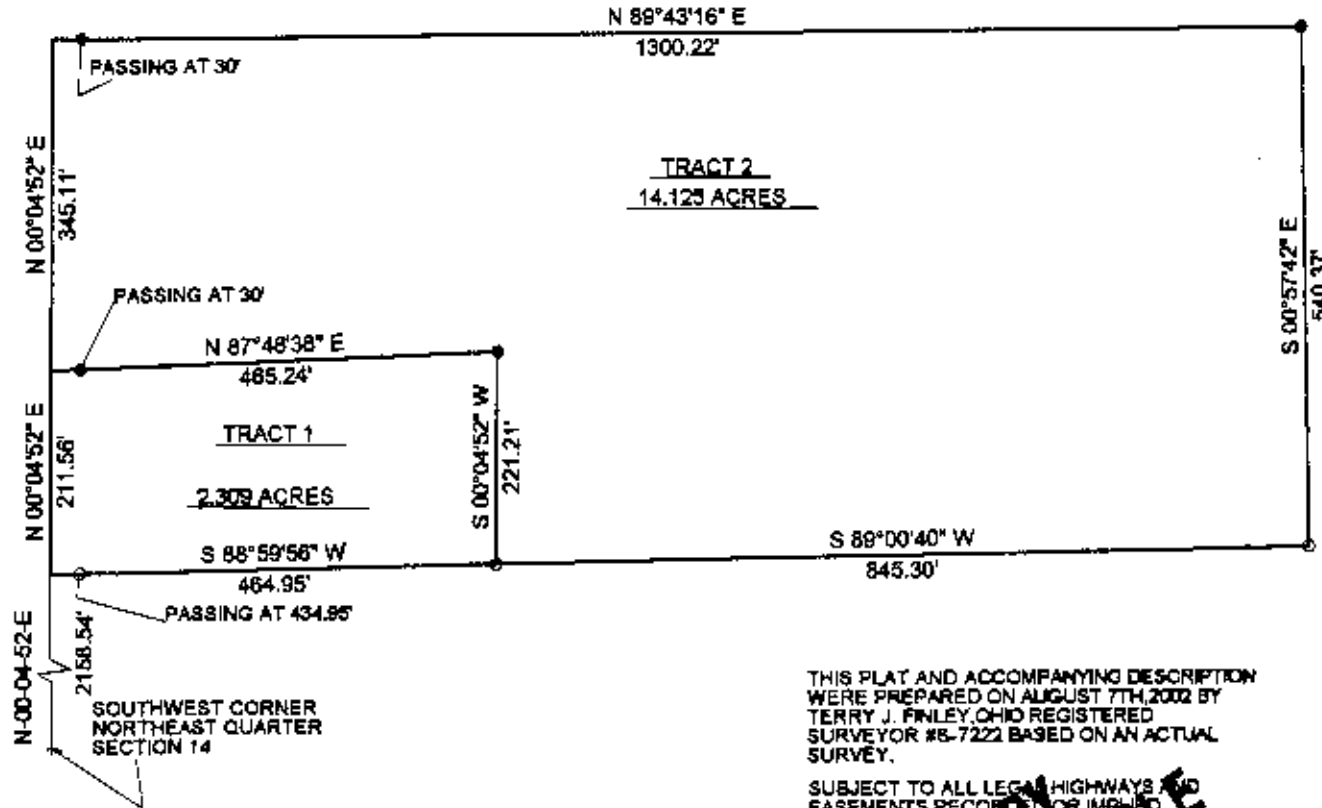

LEGEND: IRON PIN FOUND ○  
IRON PIN SET ●

THE BEARINGS SHOWN HEREON ARE BASED UPON ASSUMED AZIMUTH AND ARE USED FOR ANGLE PURPOSES ONLY.

THIS PLAT AND ACCOMPANYING DESCRIPTION WERE PREPARED ON AUGUST 7TH, 2002 BY TERRY J. FINLEY, OHIO REGISTERED SURVEYOR #8-7222 BASED ON AN ACTUAL SURVEY.

SUBJECT TO ALL LEGAL HIGHWAYS AND EASEMENTS, RECORDED OR IMPLIED.

DESCRIPTION APPROVED FOR AUDITOR'S TRANSFER BY *TJF*

8-17-2002



OFFICE COPY  
NOT RECORDABLE

TERRY J. FINLEY SURVEYING AND MAPPING		
155 MOCKINGBIRD HILL		
ZANESVILLE, OHIO 43701		
DATE: 8/8/2002	SCALE: 1" = 200'	DRAWN BY: TJF