

73-36-01-12-002 A

SITUATED IN


The State of Ohio, County of Muskingum
Township of Wayne, and being a part
of the Southeast Quarter of Section 14, T12, R13.

BASIS OF BEARING


Bearings & distances are based on State Plane Grid
Coordinates, NAD83, Ohio South, per GPS Observation.

REFERENCES

* As Noted on Plat
www.muskingumcountyauditor.org
www.mceo.org
<http://recorder.muskingumcounty.org>

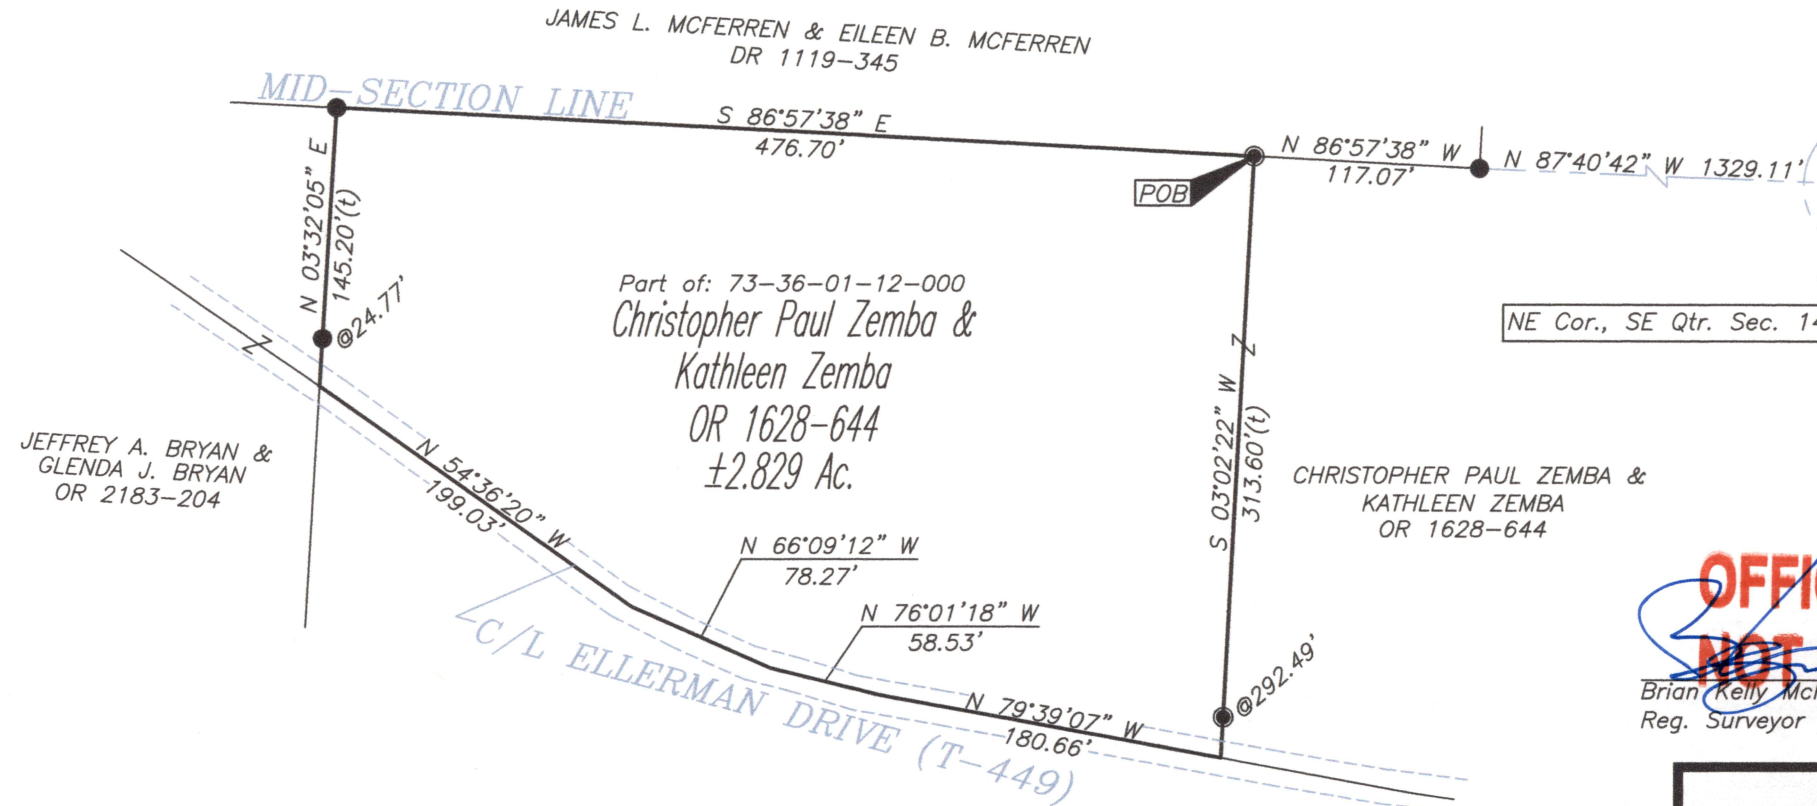

GRAPHIC SCALE

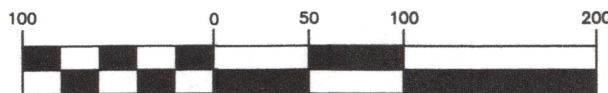

(IN FEET)
1 inch = 100 ft.

LEGEND


- Iron Pin Found
- Iron Pin Set, 5/8" rebar
stamped "MCPEEK 8517"

DESCRIPTION APPROVED

By: *McPeak*

**OFFICE COPY
NOT RECORDABLE**

Brian Kelly McPeak
Reg. Surveyor No. 8517

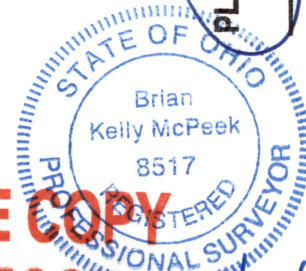

APPROVED
MUSKINGUM COUNTY
PLANNING COMMISSION DIRECTOR

Fee Paid
Date



**MCPEEK
LAND
SURVEYING** LLC
www.mcpeaklandsurveying.com
email: brian@mcpeaklandsurveying.com
340 Robin Hood Ln., * Zanesville, Oh 43701 * 740.704.6073