


SURVEY FOR CAROL GOFF

AUDITORS PARCEL NUMBER

73-73-36-01-14-000 (PART)

BEING A PART OF THE NORTHEAST QUARTER AND THE SOUTHEAST QUARTER OF SECTION 14, TOWNSHIP 12, RANGE 13, OF THE CONGRESS LANDS EAST OF THE SCIOTO RIVER, WAYNE TOWNSHIP, MUSKINGUM COUNTY, OHIO.

BEARINGS ARE BASED ON THE PREVIOUS SURVEY OF 135.341 MORE OR LESS ACRES CONVEYED TO CAROL GOFF (DEED VOLUME 1144, PAGE 905).

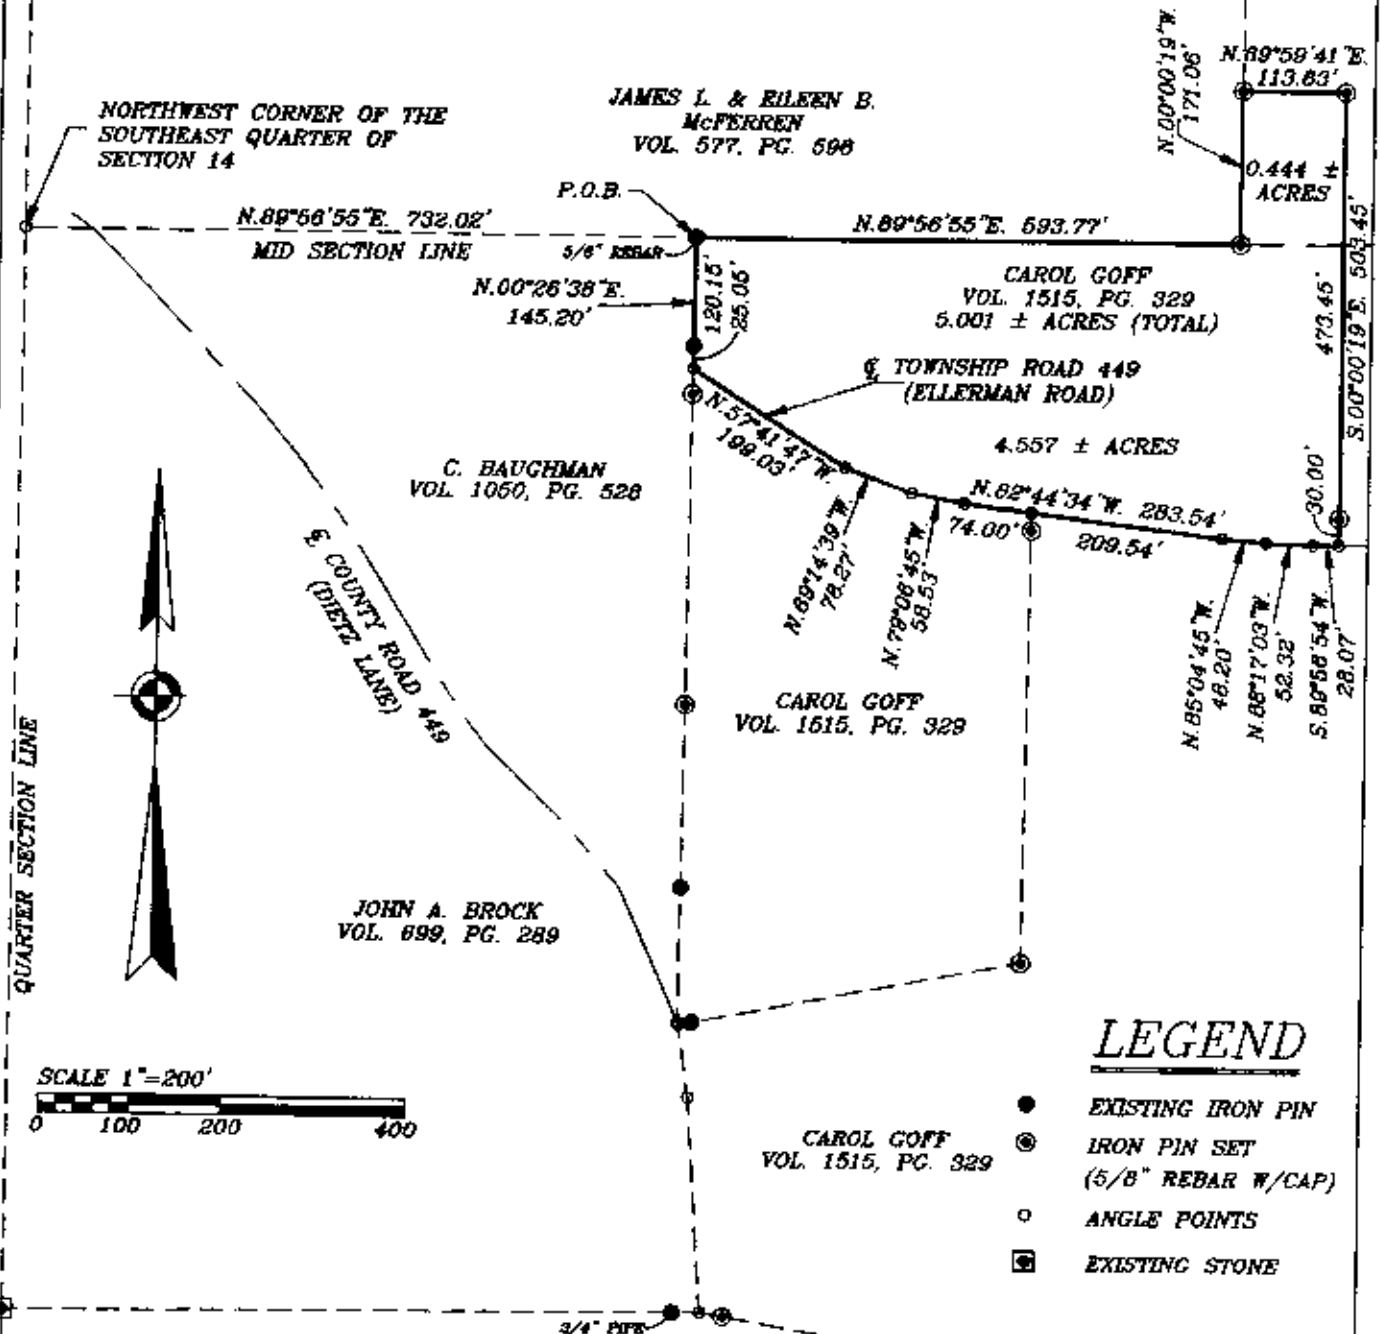

LEGEND

- EXISTING IRON PIN
- ⊙ IRON PIN SET (5/8" REBAR W/CAP)
- ANGLE POINTS
- ⊞ EXISTING STONE

RESEARCH:

VOL. 1058, PG. 284
VOL. 1023, PG. 441
VOL. 1004, PG. 424
VOL. 1144, PG. 905
VOL. 1023, PG. 441
VOL. 891, PG. 317
VOL. 934, PG. 270
MUSKINGUM CO. TAX MAP

ROBERT ELLERMAN
VOL. 1111, PG. 483

DESCRIPTION APPROVED
FOR AUDITOR'S TRANSFER
BY K. Becking
6-30-2000

I HEREBY CERTIFY TO THE BEST OF MY
KNOWLEDGE AND BELIEF THE ABOVE PLAT AND
SURVEY TO BE CORRECT AS PREPARED BY ME,
THIS 21st DAY OF JUNE, 2000.

W.J. BIEDENBACH & ASSOC.
REGISTERED SURVEYOR #5718

W.J. BIEDENBACH & ASSOC.
SURVEYING & MAPPING
ZANESVILLE, OHIO
(740) 453-4850

DRAWN BY: AJS	DATE: 06-21-00
SCALE: 1"=200'	CHECKED BY: WJB
JOB NO: 4535	DRAWING NO: D: 4535\4535B5AC

OFFICE COPY
NOT RECORDABLE