


SITUATED IN THE SOUTHEAST QUARTER OF SECTION 14, T-12, R-13, AND NORTHEAST QUARTER OF SECTION 4, T-11, R-13, WAYNE TOWNSHIP, MUSKINGUM COUNTY, OHIO.

A horizontal graphic scale bar with alternating black and white rectangular segments. Below the bar, the markings '0', '400'', and '800'' are printed at the start, middle, and end respectively.

ALL OF AUDITORS PARCELS
73-51-01-01-000
73-36-01-16-000 PS

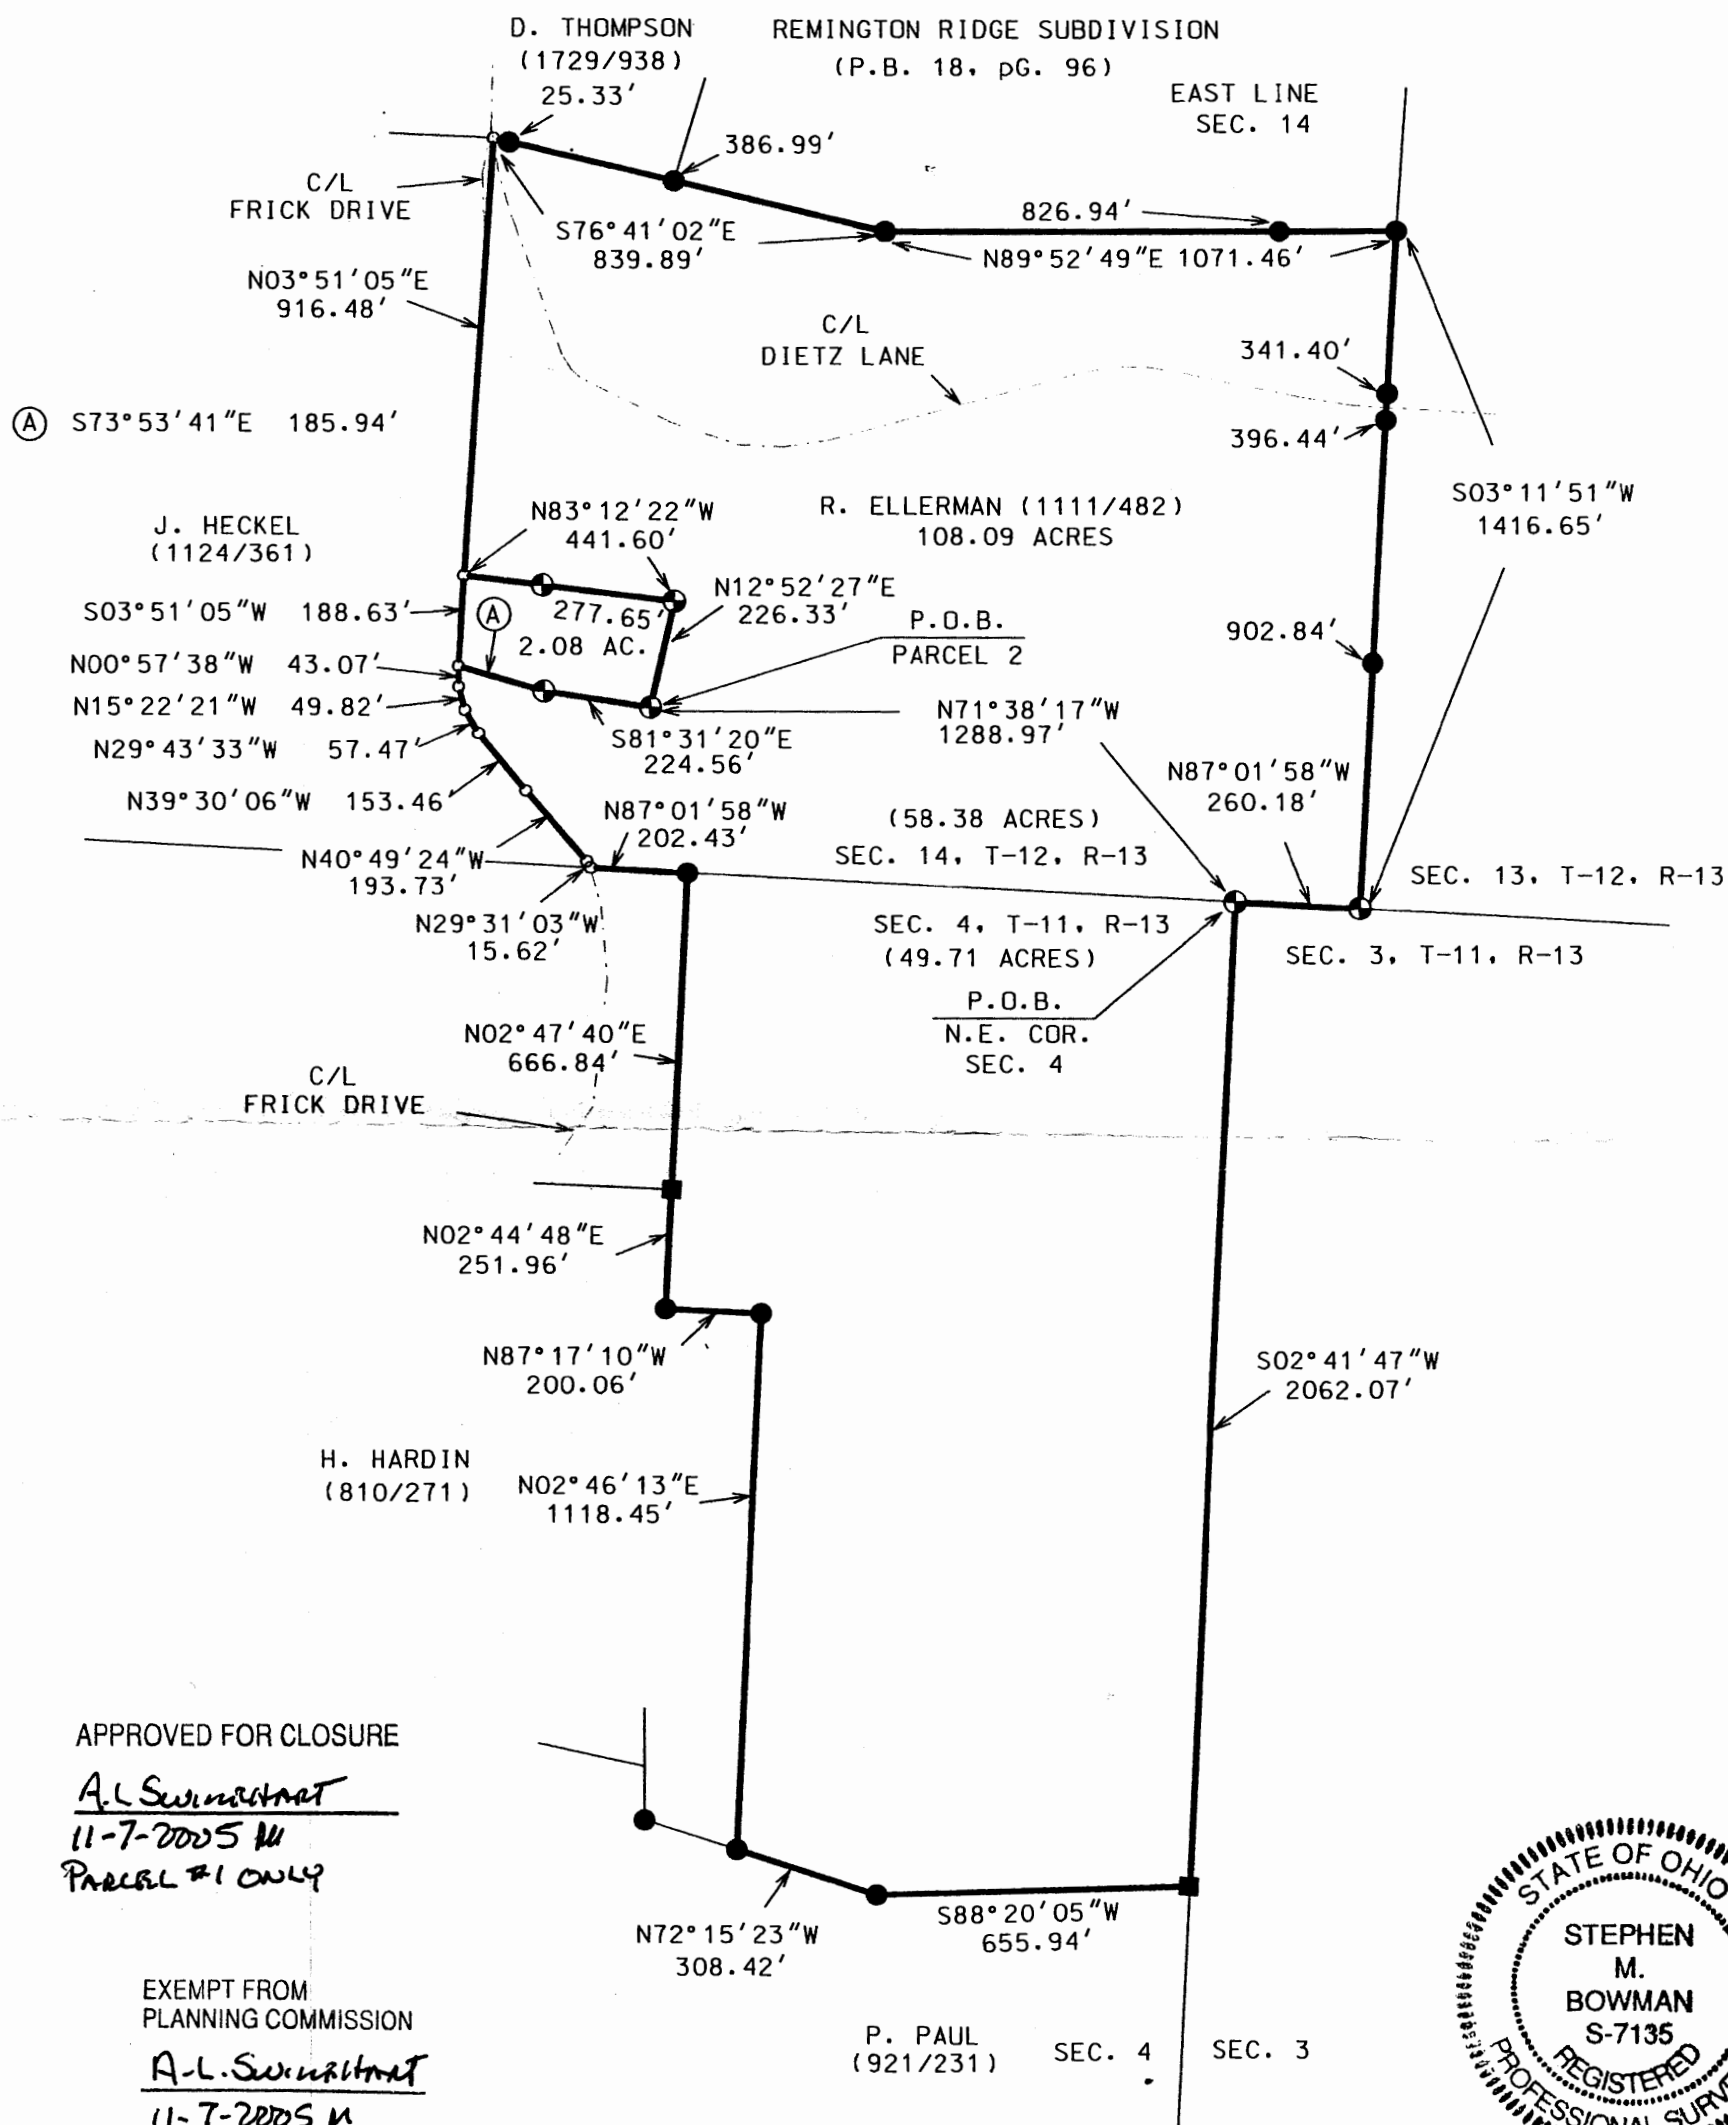

A.L. Swinert
11-7-2005 M
PARCEL #1 ONLY

A-L. Swinburn
11-7-2005 M
PARCEL #1 ONLY

BY A.L. S. WILKINSON
 PROCEL #1 ONLY
 11-7-2005 DM

I CERTIFY THIS DRAWING WAS PREPARED
FROM AN ACTUAL FIELD SURVEY I CONDUCTED

STEPHEN M. BOWMAN, P.S. #7135

LEGEND

	STONE FOUND
	IRON PIN FOUND
	5/8" X 30" REBAR SET W/ I.D. CAP
	POINT
----	CENTERLINE

38 N. 4TH STREET
ZANESVILLE, OHIO 43701
PHONE/FAX 740-454-0496

JOB: M-05429

DATE: 11/02/05