

73-36-03-05

1540 DIETZ LN

Lulu Miller
11/7/95

Situated in the State of Ohio, County of Muskingum, Township of Wayne,
Township 12, Range 13, Section 14, bounded and described as follows:

Commencing at an iron pipe at the Southwest corner of the Northwest
Quarter of Section 14; thence South $83^{\circ} 40' 00''$ East 358.38 feet to
an iron pin; thence South $83^{\circ} 40' 02''$ East 67.38 feet to an iron pin
found; thence South $82^{\circ} 55' 02''$ East 153.83 feet to an iron pin found,
the place of beginning; thence North $0^{\circ} 41' 51''$ East along Robert
George 275.59 feet to a point in Dietz Lane, passing an iron pin reset
at 254.15 feet; thence South $84^{\circ} 01' 00''$ East in Dietz Lane 186.44
feet to a point; thence South $6^{\circ} 25' 08''$ West along J. & K. Wainright,
Vol. 965, Page 309, 274.89 feet to an iron pin found, passing an iron
pin found at 15.99 feet; thence North $83^{\circ} 50' 59''$ West along J. G.
and N. J. Farris 158.97 feet to the place of beginning, containing 1.09
acres more or less.

Bearing are based on a survey by Jerry Gamble. The South line of the
Northwest Quarter bears South $83^{\circ} 40' 00''$ East.

Being all of Auditor's Parcel Number 73-73-36-03-05-000.

Iron pins set are No. 5 reinforcing bars 30 inches long with plastic
I. D. caps.


Reference: Volume 362, Page 291.


OFFICE COPY
NOT RECORDABLE
Survey & Description By:
R. L. Daniels
Registered Surveyor No. 5410

DESCRIPTION APPROVED
FOR AUDITORS TRANSFER

BY

11-8-95

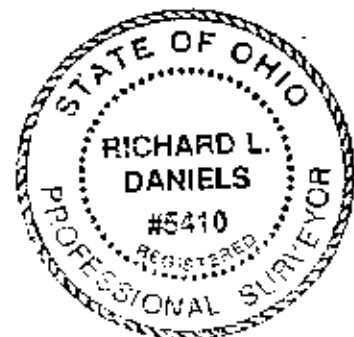

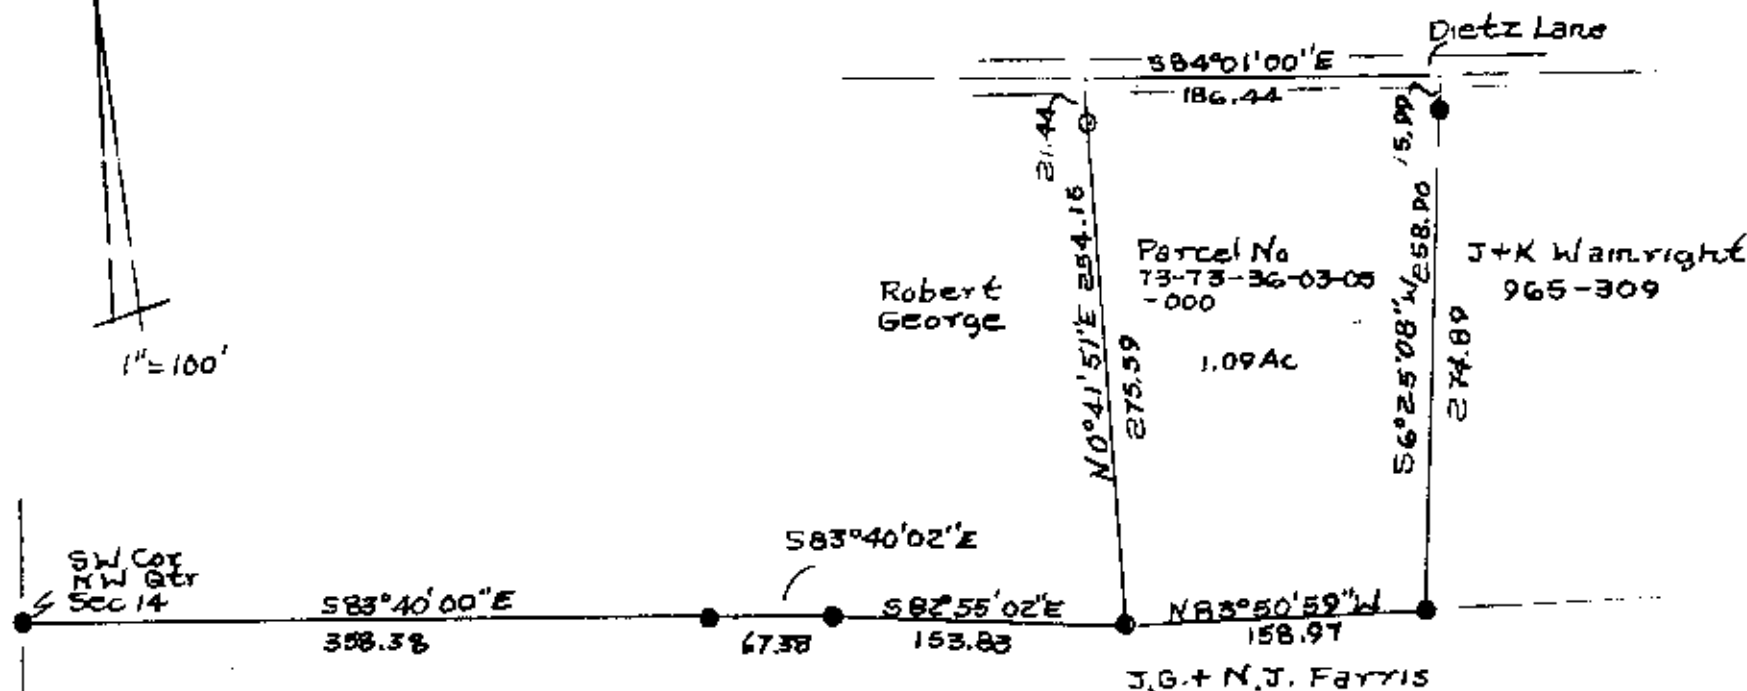

- Iron Pins Found
- Iron Pins Set No. 5
- Pine Box 50" x 100" x 100"
- 1 DCap.

DESCRIPTION APPROVED
FOR AUDITORS TRANSFER

BY

11-8-95

Lulu Miller Vol. 362, Page 291

11-7-95

State of Ohio, County of
Kingdom, Township of
R12, R13, Section

OFFICE COPY
NOT RECORDABLE

Reg. Surveyor
No. 5410