


SITUATED IN THE STATE OF OHIO, COUNTY OF  
MUSKINGUM, TOWNSHIP OF WAYNE, PART OF THE  
NORTHEAST QUARTER OF SECTION  
12, T-12, R-13, DEED REF. 1024, PAGE 318.

PART OF AUDITOR'S PARCEL  
NO. 73-42-01-27-000

THE BEARINGS SHOWN HEREON ARE BASED ON  
ASSUMED AZIMUTH AND USED FOR ANGLE  
PURPOSES ONLY.

IRON PINS SET ARE 5/8" REBAR WITH YELLOW  
I.D. CAP.

0 25 50  
SCALE: 1"=50'

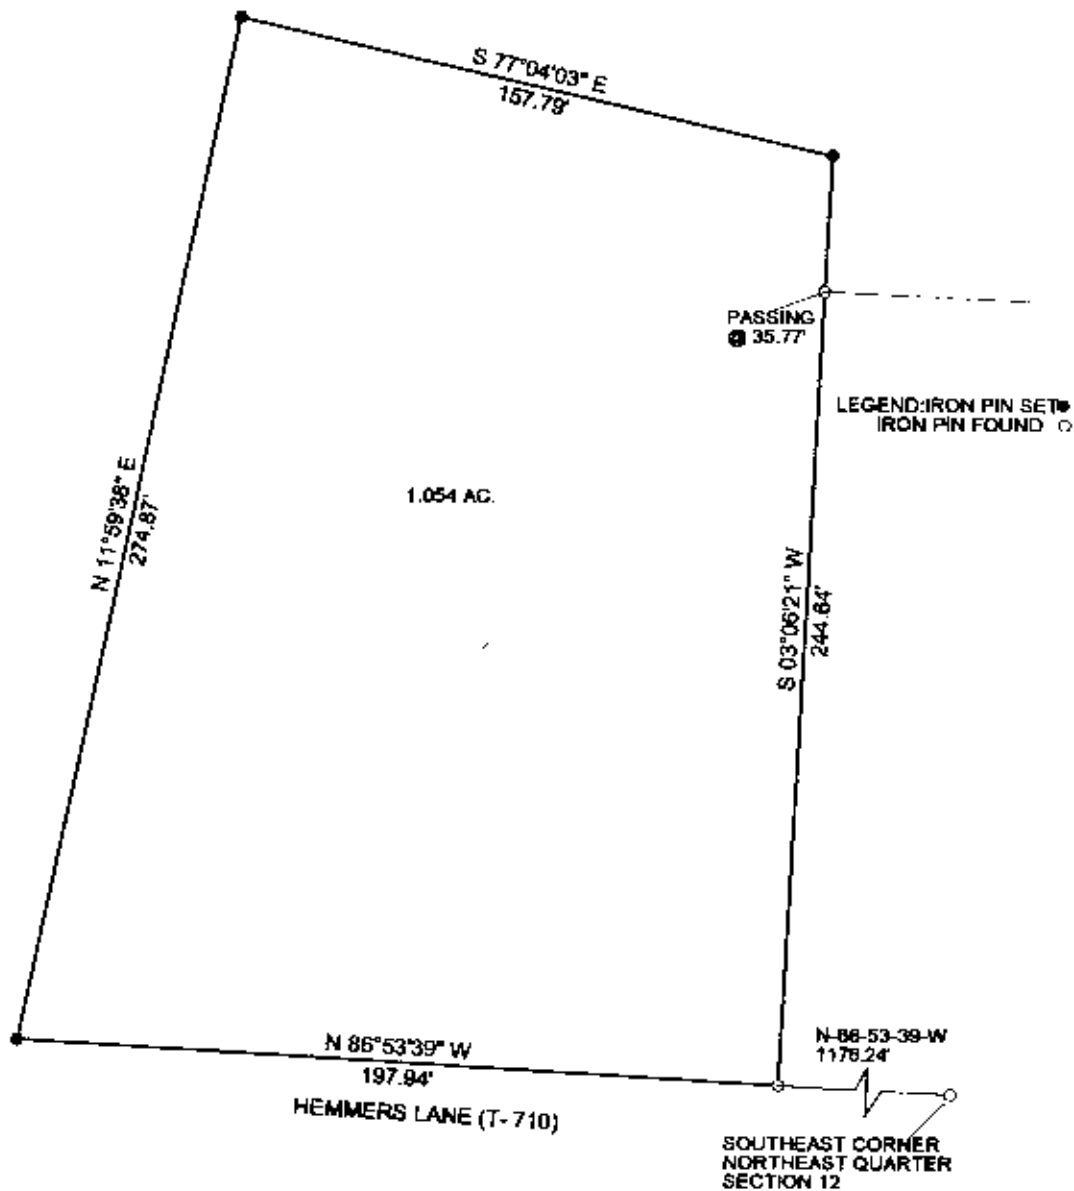

THIS PLAT AND ACCOMPANYING DESCRIPTION  
WERE PREPARED ON NOVEMBER 25, 2003 BY  
TERRY J. FINLEY, OHIO REGISTERED  
SURVEYOR #7222, BASED ON AN ACTUAL  
SURVEY AND IS SUBJECT TO ALL LEGAL  
HIGHWAYS AND EASEMENTS, RECORDED OR  
IMPLIED.



DESCRIPTION APPROVED  
FOR AUDITOR'S TRANSFER

BY *[Signature]*  
12-7-2003

**OFFICE COPY  
NOT RECORDABLE**  
TERRY J. FINLEY, P.L.L.C.

TERRY J. FINLEY SURVEYING AND MAPPING		
155 MOCKINGBIRD HILL		
ZANESVILLE OHIO 43701		
DATE: 11/25/2003	SCALE: 1" = 50'	DRAWN BY: T.J.F.