


8/22/19
Fog Field


APPROVED
MUSKINGUM COUNTY
PLANNING COMMISSION DIRECTOR

Reduced copy, not to scale. Larger
copy available in the Muskingum
County Engineer's Map Dept.

DESCRIPTION
APPROVED
By: [Signature]

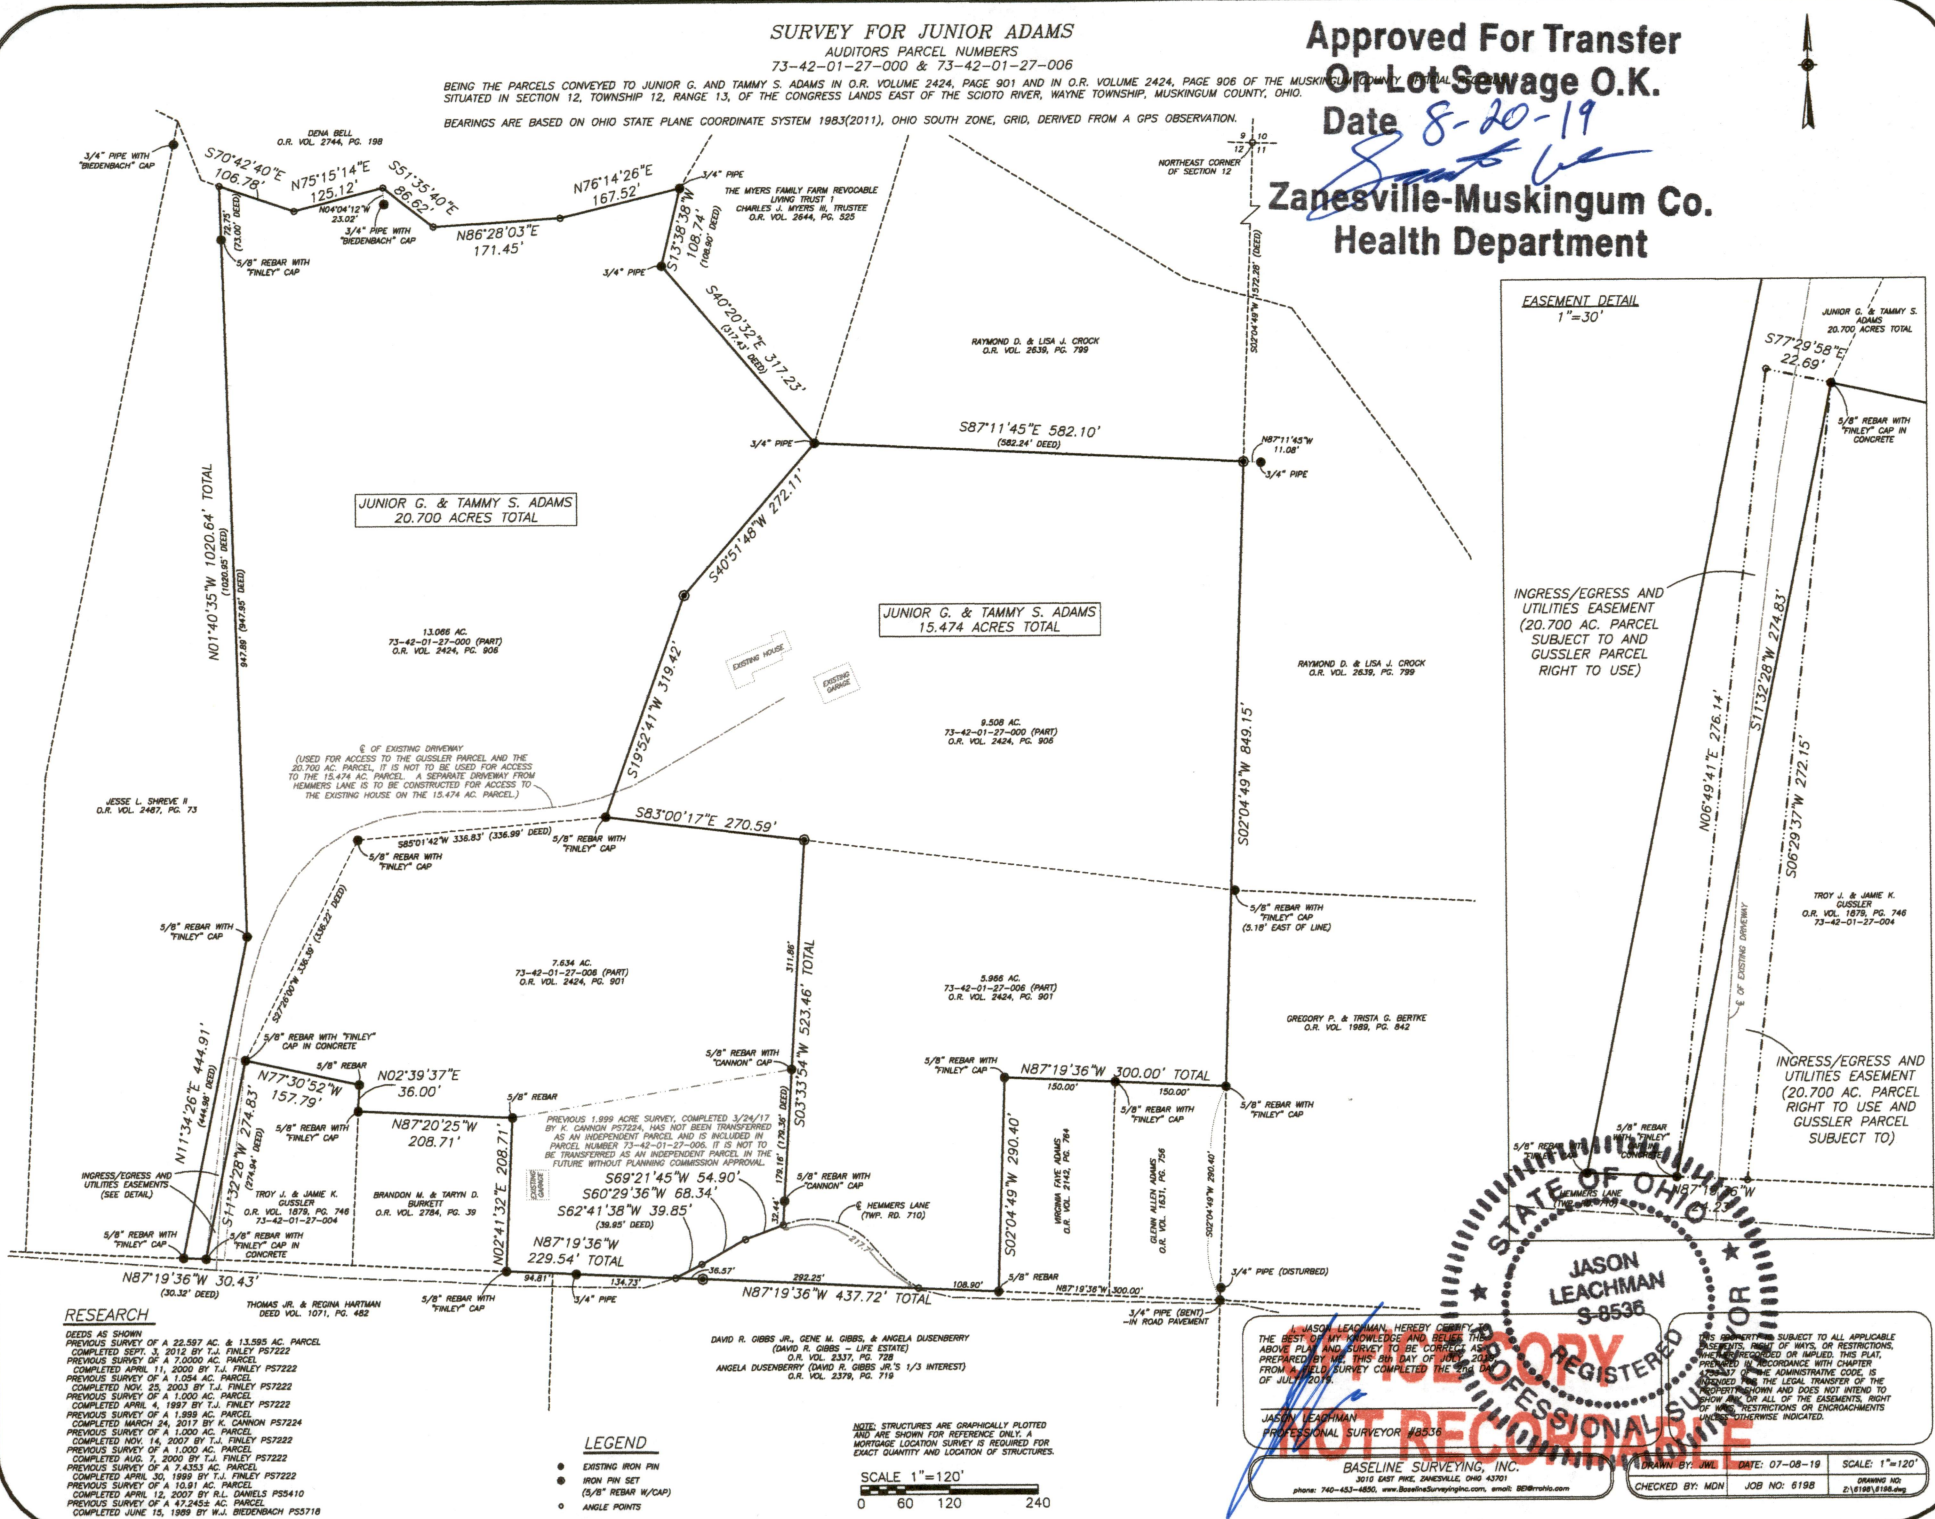

Approved For Transfer
On Lot Sewage O.K.
Date 8-20-19
Zanesville-Muskingum Co.
Health Department

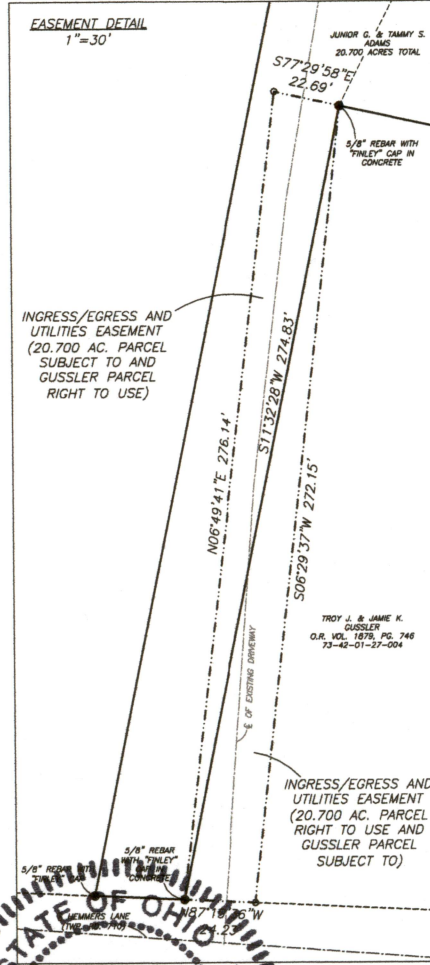

STATE OF OHIO
JASON LEACHMAN
S-8536
REGISTERED PROFESSIONAL SURVEYOR
NOT RECORDED
BASELINE SURVEYING, INC.
3010 EAST WIDE, ZANESVILLE, OHIO 43701
phone: 740-453-4830, www.BaselineSurveyingInc.com, email: BDL@bvlb.com
DATE: 07-08-19
SCALE: 1"=120'
CHECKED BY: MDN
JOB NO: 6198
DRAWING NO: 218108V108.dwg