


SURVEY FOR ROB SCHILLING

AUDITORS PARCEL NUMBERS

73-73-42-02-11-000 (ALL), 73-73-42-02-10-000 (ALL), 73-73-42-02-09-000 (ALL)
BEING ALL THE PARCELS CONVEYED TO NANCY ELIZABETH ANDERSON ADGATE IN DEED VOLUME 801, PAGE 139 AND
ALL OF THE PARCELS CONVEYED TO NANCY ANDERSON ADGATE IN DEED VOLUME 795, PAGE 321 OF THE MUSKINGUM
COUNTY DEED RECORDS, SITUATED IN THE SOUTHEAST QUARTER OF SECTION 12, TOWNSHIP 12, RANGE 13, OF THE
CONGRESS LANDS EAST OF THE SCIOTO RIVER, WAYNE TOWNSHIP, MUSKINGUM COUNTY, OHIO.
BEARINGS ARE BASED ON OHIO SOUTH STATE PLANE COORDINATE SYSTEM 1983 (SPC83-OHIO SOUTH, NAD83(2011)),
DERIVED FROM A GPS OBSERVATION.

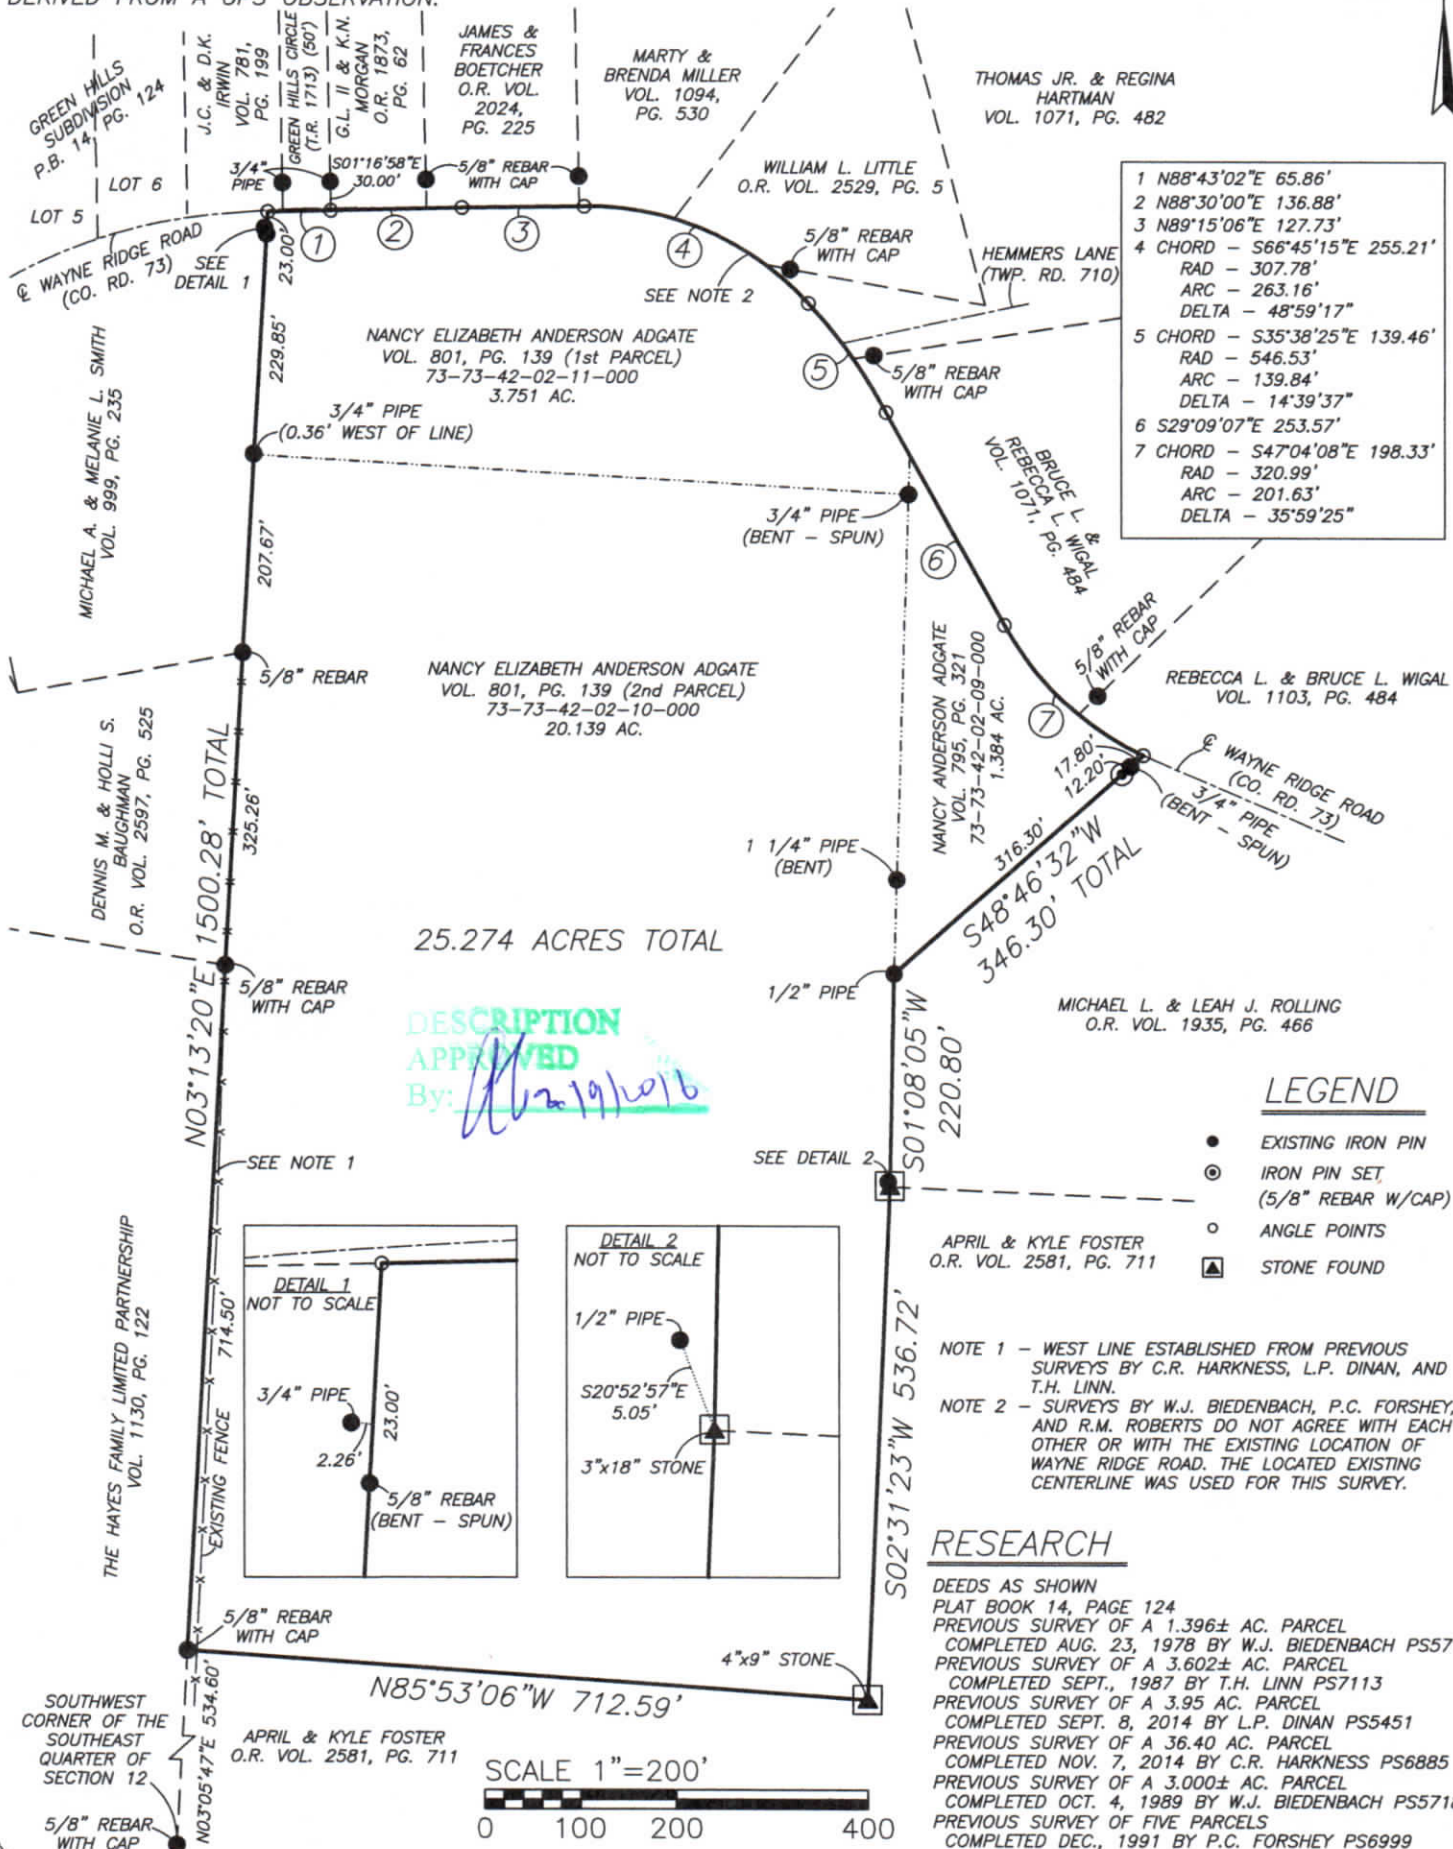

I, JASON LEACHMAN (PS#8536), HEREBY CERTIFY TO THE BEST OF MY KNOWLEDGE AND BELIEF THE ABOVE PLAT AND SURVEY TO BE CORRECT AS PREPARED BY ME, THIS 4th DAY OF FEBRUARY, 2016, FROM A FIELD SURVEY COMPLETED THE 2nd DAY OF FEBRUARY, 2016.

JASON LEACHMAN
PROFESSIONAL SURVEYOR #8536



THIS PROPERTY IS SUBJECT TO ALL EASEMENTS, RIGHT OF WAYS, OR RESTRICTIONS, WHETHER RECORDED OR IMPLIED. THIS PLAT, PREPARED IN ACCORDANCE WITH CHAPTER 4733-37 OF THE ADMINISTRATIVE CODE, IS INTENDED FOR THE LEGAL TRANSFER OF THE PROPERTY SHOWN AND DOES NOT INTEND TO SHOW ANY OR ALL OF THE EASEMENTS, RIGHT OF WAYS, RESTRICTIONS OR ENCROACHMENTS UNLESS OTHERWISE INDICATED.

BASELINE SURVEYING, INC.
3010 EAST PIKE, ZANESVILLE, OHIO 43701
phone: 740-453-4850, fax: 740-450-1000, email: BEI@rohio.com

DRAWN BY: JWJ	DATE: 02-04-16	SCALE: 1"=200'
CHECKED BY: MDN	JOB NO: 5842	DRAWING NO: Z:\5842\5842.dwg