


73-4801-39
73-4801-18
73-4801-00

DESCRIPTION APPROVED
FOR AUDITOR'S TRANSFER
BY [Signature]

9-18-97
LOTS 546

Virginia M Corder

Edward H Galigher

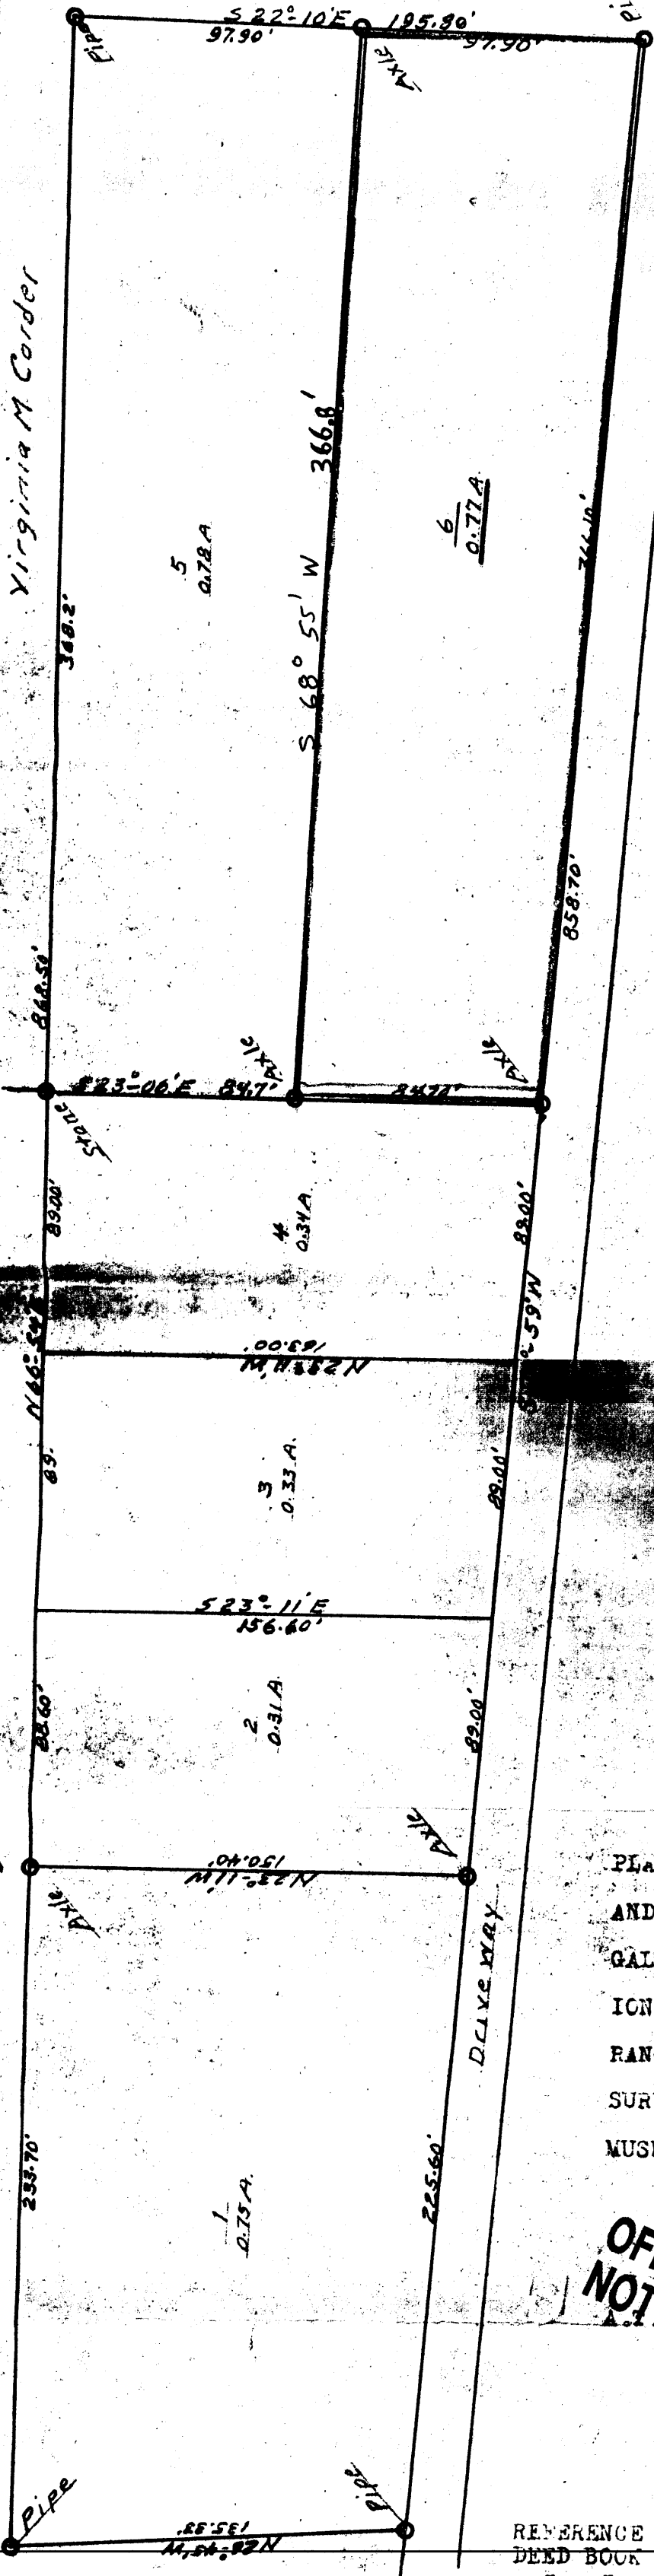

PLAT OF 6 LOTS, SURVEYED
AND PLATTED FOR MRS. LUELLA
GALIGHER, LOCATED IN FRACT-
IONAL SECTION NO 5-TOWN 11-
RANGE NO 13, OHIO RIVER
SURVEY, WAYNE TOWNSHIP-
MUSKINGUM COUNTY OHIO.
SCALE 1-INCH = 50 FEET.

OFFICE COPY
NOT RECORDABLE
A. J. BARNES, SURVEYOR 1755
SEPT. 17/1958

REFERENCE :-
DEED BOOK 432 PAGE 92.
" " 412 " 150