

73-48-01-11-001

2446 SOUTH RIVER RD

Robert Corder
5/14/86

Situated in the State of Ohio, County of Jackson, Town-
ship of Wayne, R 11, S 13, E 2, Section 5, bounded
and described as follows:

beginning at the Northwest corner of Parcel Section
5; thence South $28^{\circ} 45'$ East 10.00 feet; thence South
 $28^{\circ} 45'$ East 100.00 feet; thence South $28^{\circ} 45'$ East
100.00 feet to a point; thence along the line of beginning;
thence South $28^{\circ} 45'$ East 114.18 feet to a point (S&E);
thence South $28^{\circ} 45'$ East 114.18 feet to an iron pin (S&E);
thence North $61^{\circ} 28'$ East 378.18 feet to an iron pin (S&E);
thence South $28^{\circ} 45'$ East 100.00 feet to an iron pin (S&E);
the place of beginning, containing 1.24 acres more or less.

Also the following access easement:

Beginning at the Southwest corner of State Parcel 1; thence
thence South $28^{\circ} 45'$ East 10.00 feet to the center of
a 20.00 foot wide easement; thence along center of 20.00
foot easement South $28^{\circ} 45'$ East 133.18 feet to the corner
of existing 8.00 foot easement to S. L. Daniels; thence
along center of this easement South $28^{\circ} 45'$ East 100.00
feet to State Route 77, containing 0.28 acres more or
less.


Being part of Auditor's Parcel No. 73-73-33-05-41-000.

Bearings are based on the West line of Section 5 bearing
North $0^{\circ} 45'$ East.

Surveyed by
**OFFICE COPY
NOT RECORDABLE**

R. L. Daniels
Registered Surveyor No. 5410

O/R WAD
5-20-86

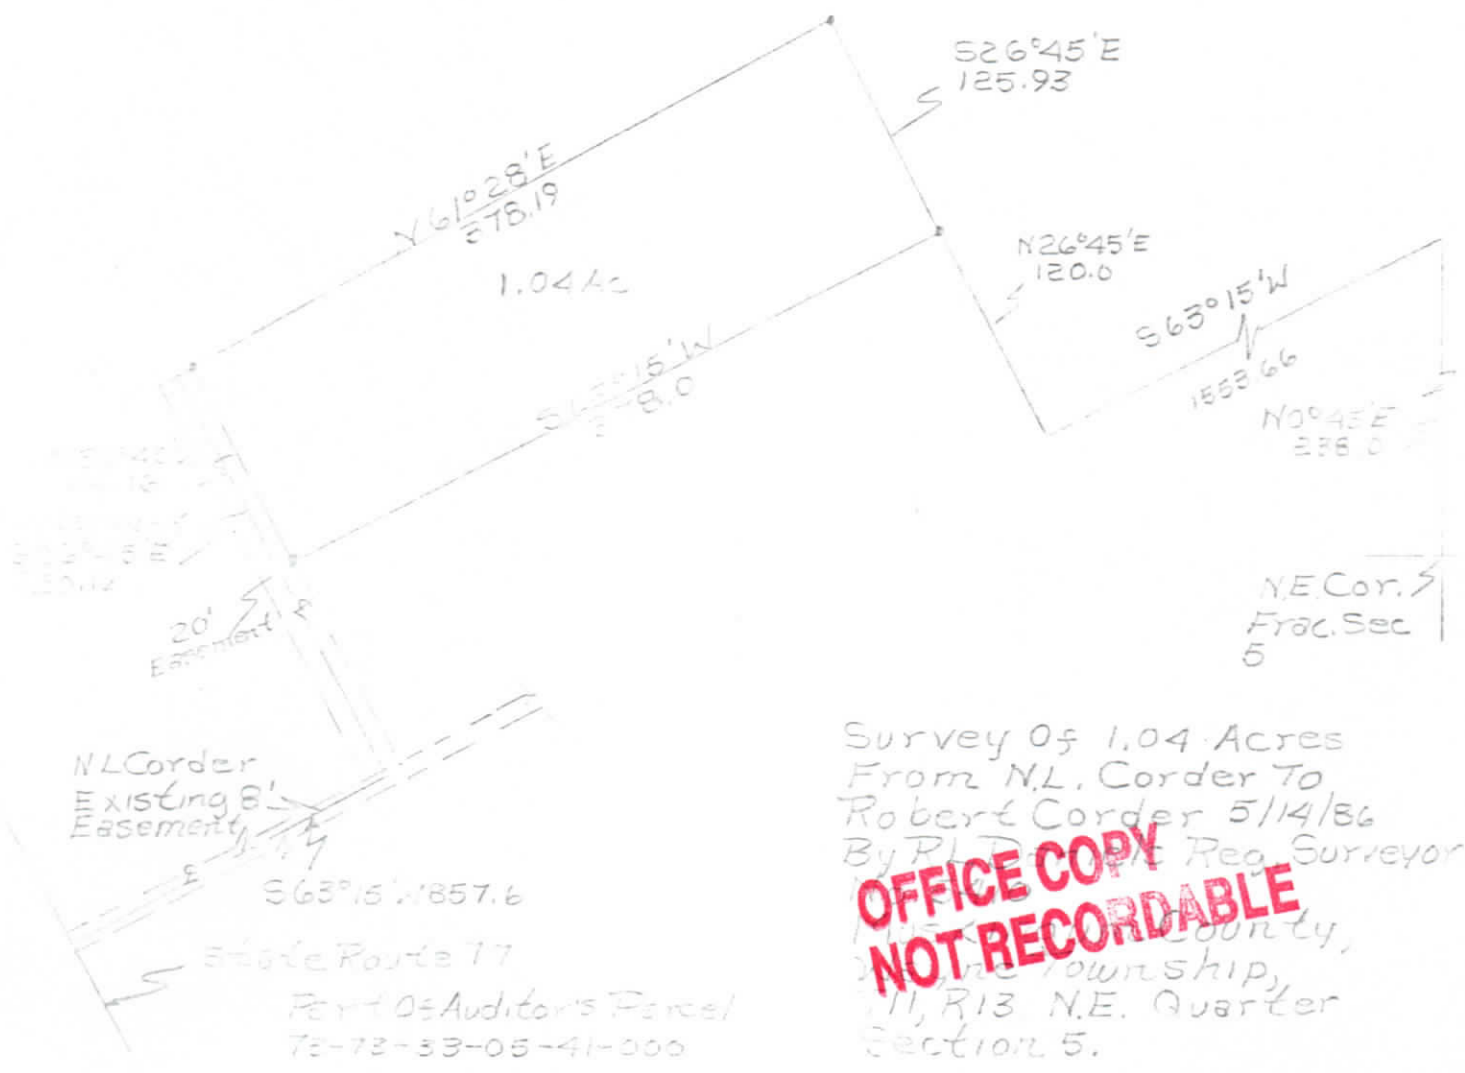

Survey of 1.04 Acres
From N.L. Corder To
Robert Corder 5/14/86
By R.L. D... Reg. Surveyor
... County,
... Township,
... R13 N.E. Quarter
Section 5.

**OFFICE COPY
NOT RECORDABLE**