1305 PALLS LN

Tract #3

Being a part of the Northeast Quarter of Fractional Section five, Township 11, Range 13, Wayne Township, Muskingum County, Ohio and being further described as follows:


Commencing at a point marked by an existing iron pin at the Southeast Corner of the Northeast Quarter of Fractional Section five; thence North 07 degrees 40 minutes 37 seconds East 763.40 feet to a point marked by an iron pin, said point being the place of beginning of this tract, passing a point marked by an iron pin at 608.81 feet; thence South 74 degrees 17 minutes 00 seconds west 626.84 feet to a point marked by an existing iron pin; thence North 12 degrees 25 minutes 40 seconds west 121.74 feet along the East line of Lot number seven of Lucila Galigher's subdivision (unrecorded) to a point marked by an existing iron pin; thence North 15 degrees 07 minutes 55 seconds West 113.12 feet to a point marked by an existing iron pin; thence North 80 degrees 45 minutes 36 teconds East 691.22 feet to a point marked by an existing stone; thence South 07 degrees 46 minutes 57 seconds West 170.85 feet to the place of beginning.

Containing 2.977 more or less acres.

I hereby certify the above description to be correct as prepared by me, this 25th day of July 1979.

W. LIEDENBACH REG. SURVEYOR #5718

536-4-79

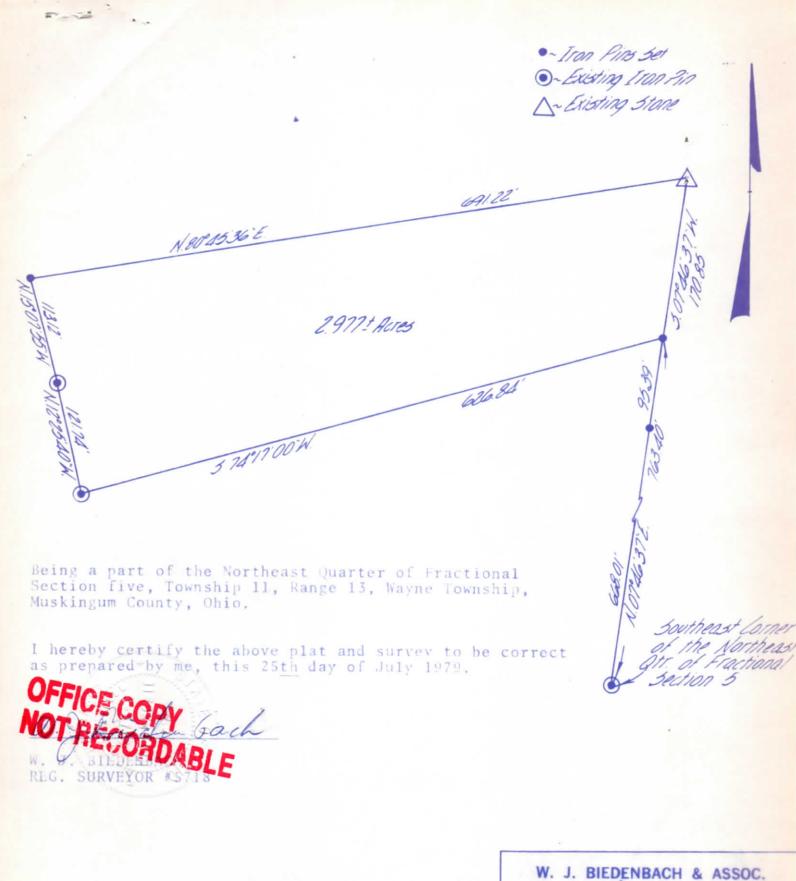

W. J. BIEDENBACH & ASSOC. Surveying & Mapping 3120 Lisa Ln. Zanesville, Ohio 43701 (614) 453-4850

Drawn by: NON Date: 7-24-79

Scale: 1:100 Checked by: MD