

Being a part of a 17.54 tract of land situated in the Southeast quarter of Sec. #5, Town #11, Range #13, Wayne Twp.


Beginning at a spike in the North line of said 1/4 sec. said spike also being in the center of a drive known as Paul Lane and West along the North line 1360.1 ft. from the Northeast corner thereof (Ref. iron pin S. 23°-10'E. 120 ft.); thence from this place of beginning S. 23°-10'E. 112.80 ft. to an iron pin; thence S. 66°-50'W. 463.64 ft. to the low water mark of the Muskingum River; passing through an iron pin at 283.00 ft. said pin being in the East Right of Way line of State Highway Route #60; thence along the River N. 27°-30'W. 322.54 ft. to a point in the North line of the 1/4 Sec; thence East along the North line 530.80 ft. to the place of beginning and containing 2.34 acres more or less. Surveyed Oct. 30, 1978 by W. N. Davis Reg. Surveyor #2695.

The above described tract of land being subject to all legal Rights of way

OFFICE COPY

NOT RECORDABLE

DESCRIPTION APPROVED
for Auditor's transfer
By W. N. Davis

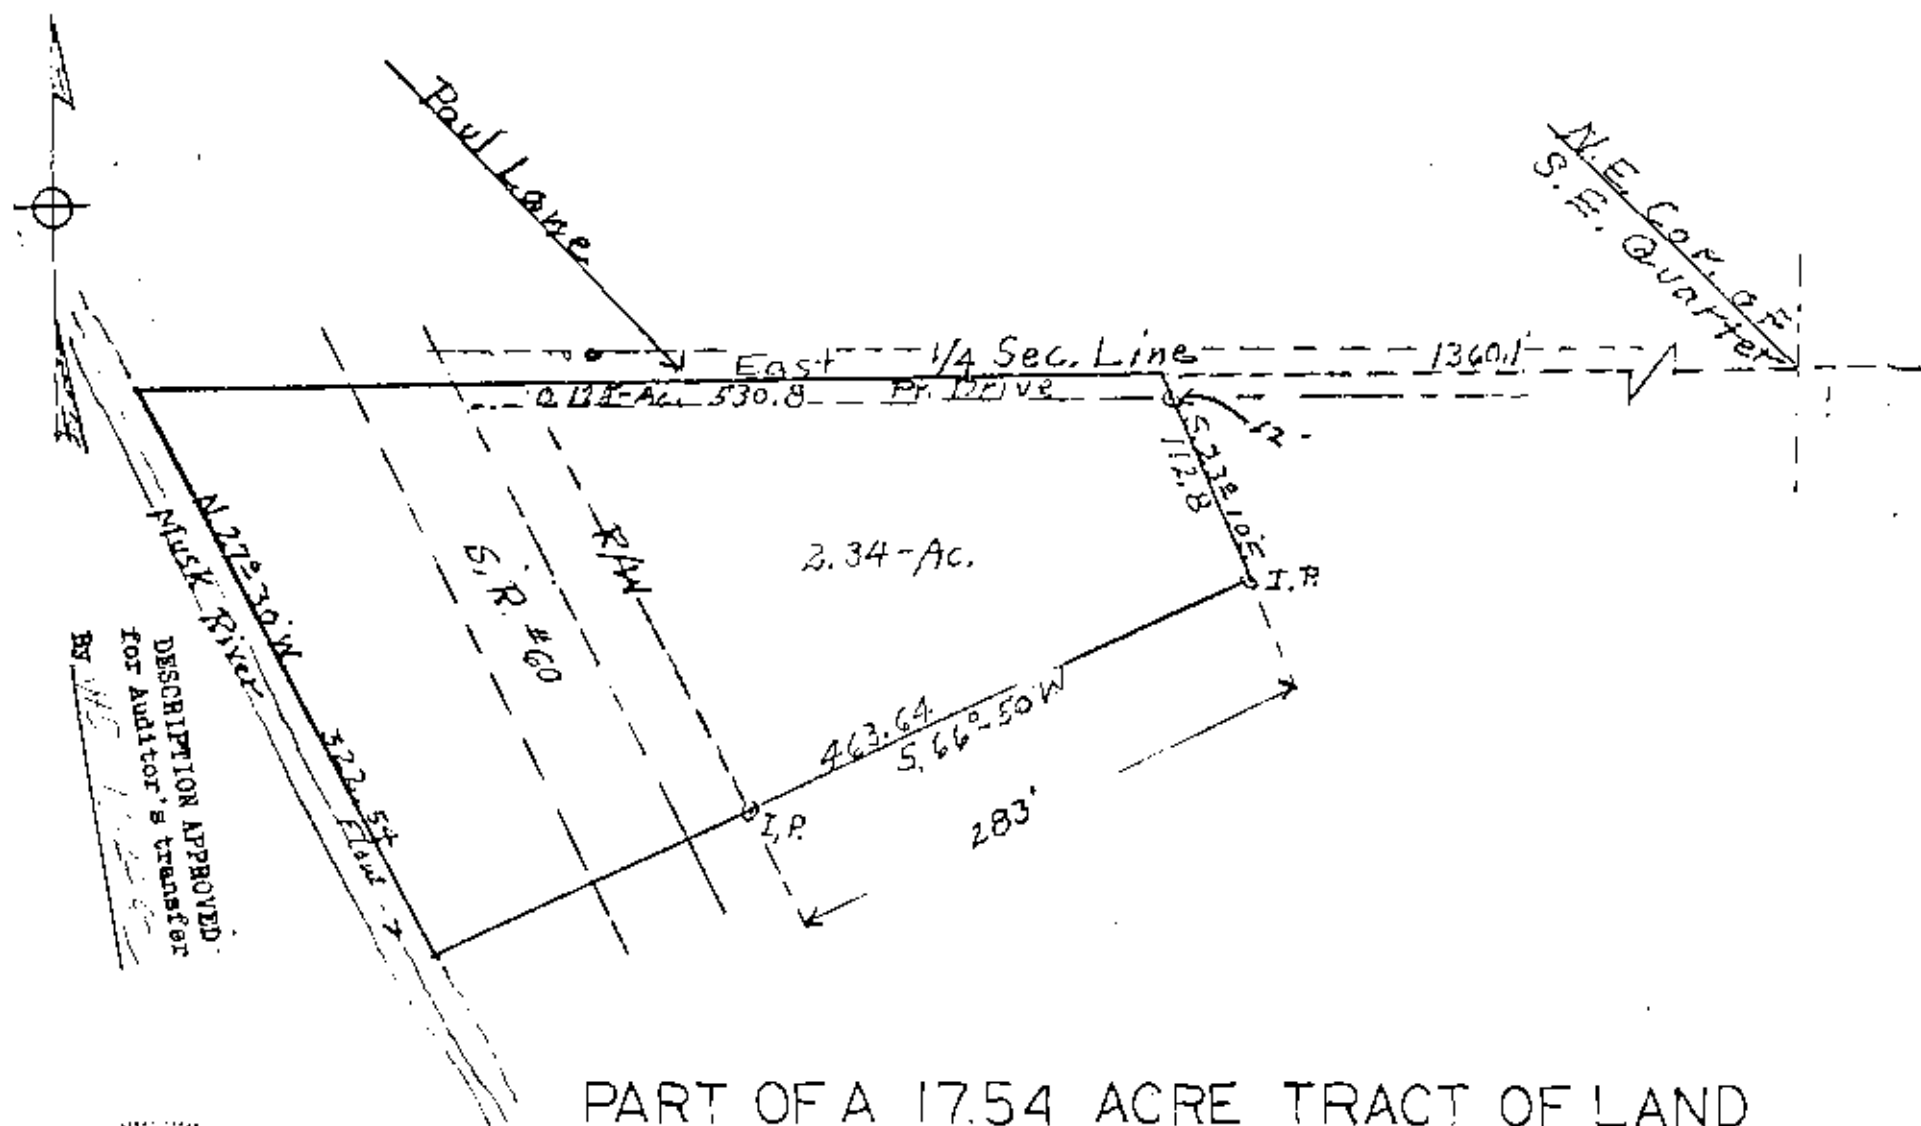

PART OF A 17.54 ACRE TRACT OF LAND
SITUATED IN THE EAST FRACTION OF
THE S.E. 1/4 OF SEC. 5, TOWN 11, RANGE
13, WAYNE TWP. MUSK. CO. OHIO.

SCALE 1"=100'

STATE OF OHIO
JAMES H. DAVIS
2005
REGISTERED PROFESSIONAL SURVEYOR

OFFICE COPY
NOT RECORDABLE

44-6-78