

SURVEYING & MAPPING

73-49-02-07-000 A
73-51-02-01 002 A
Phone and Fax: 740-453-8448


L. Peter Dinan & Associates
1705 EAST PIKE
Zanesville, Ohio 43702

N

1"=150'

- IRON PIN FOUND
- IRON PIN SET

PART OF S.W. QTR. SEC. 4
AND PART OF S.E. QTR SEC. 5
OF TOWNSHIP 11, RANGE 13
IN WAYNE TOWNSHIP
MUSKINGUM COUNTY, STATE OF OHIO
NOV. 18, 2019

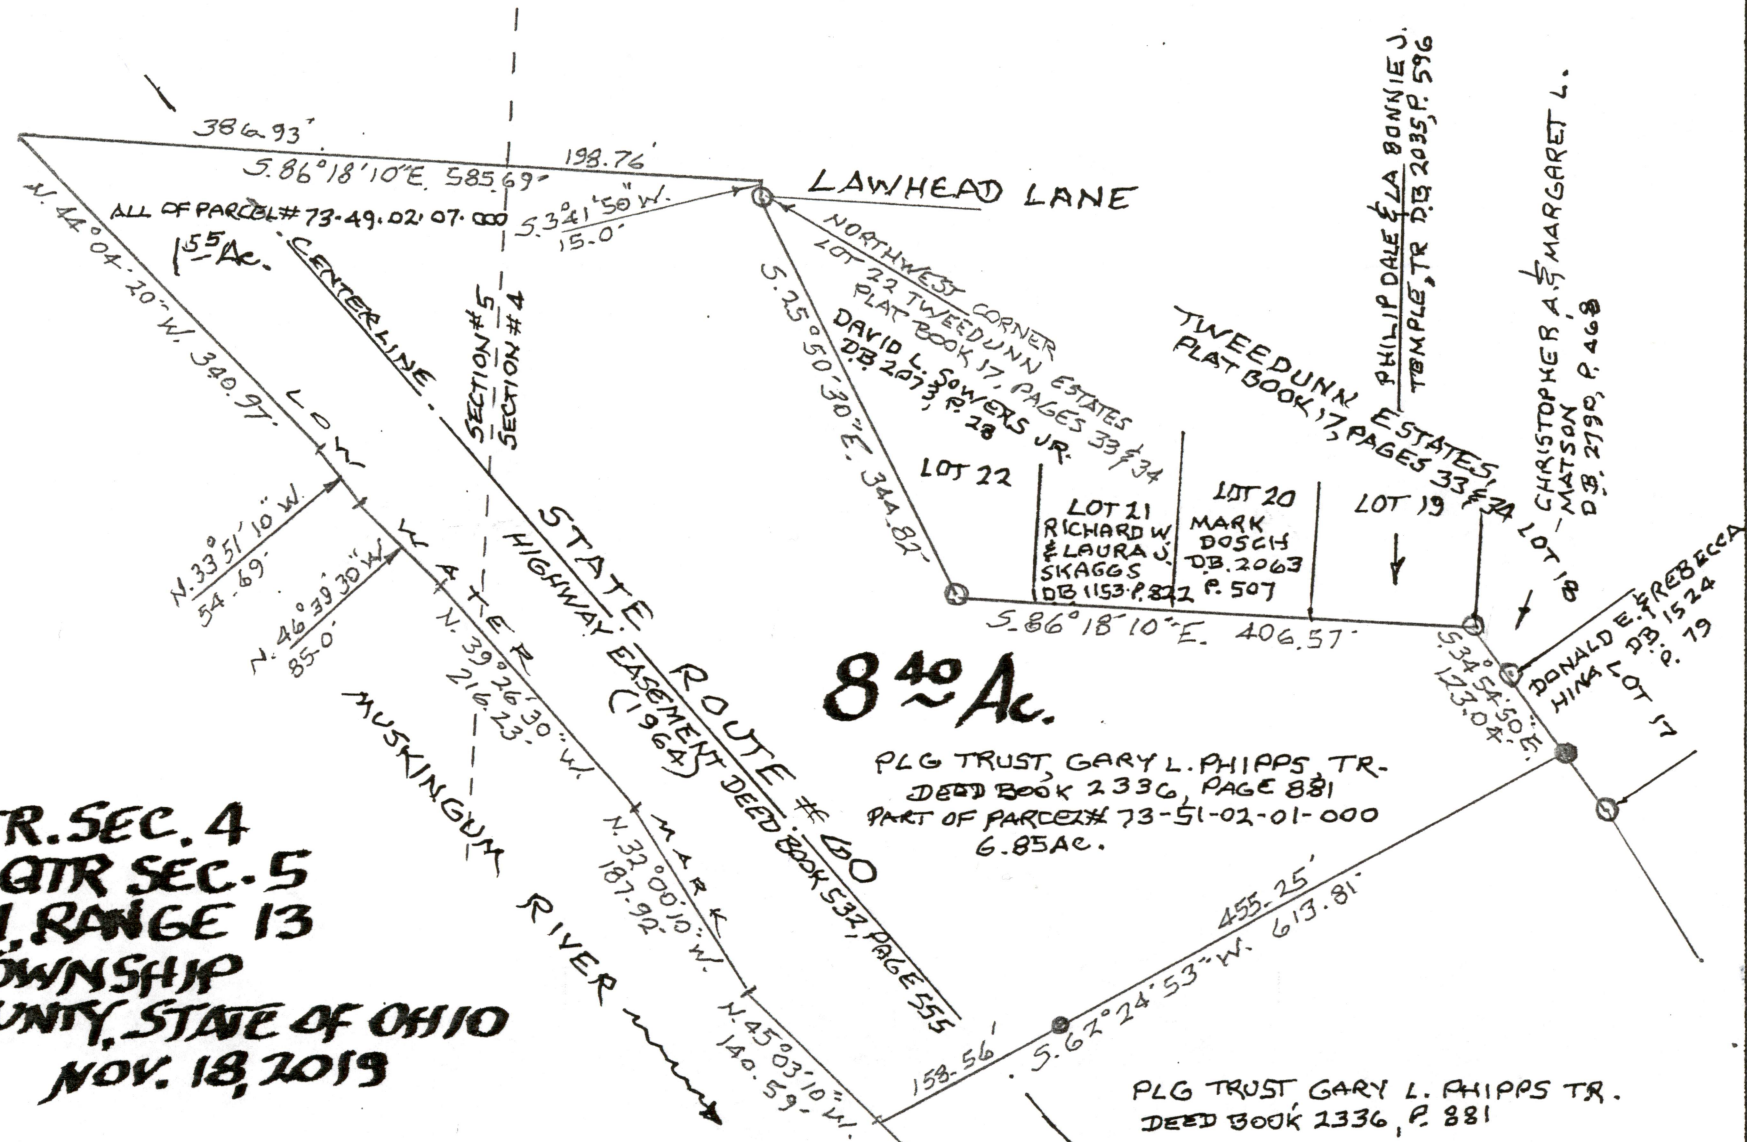

APPROVED
MUSKINGUM COUNTY
PLANNING COMMISSION DIRECTOR

3/25/21
Date Fee Paid

DESCRIPTION
APPROVED
By: *A. L. Shuman*

Approved For Transfer
On-Lot Sewage O.K.
Date 3-24-21
[Signature]
Zanesville-Muskingum Co.
Health Department

STATE OF OHIO
L. PETER DINAN
S-5451
REGISTERED SURVEYOR
OFFICE COPY
NOT RECORDABLE
L. PETER DINAN
REGISTERED SURVEYOR #5451