


Parcel# 73-73-51-01-13-000
~~73-73-51-01-14-000~~

Previous Plat References:

- Vol. 810 Pg. 272
- Vol. 110 Pg. 62
- Vol. 832 Pg. 69
- Vol. 776 Pg. 267
- Vol. 673 Pg. 110
- PLAT Book 12, Pgs 56 + 57

SEC. 4

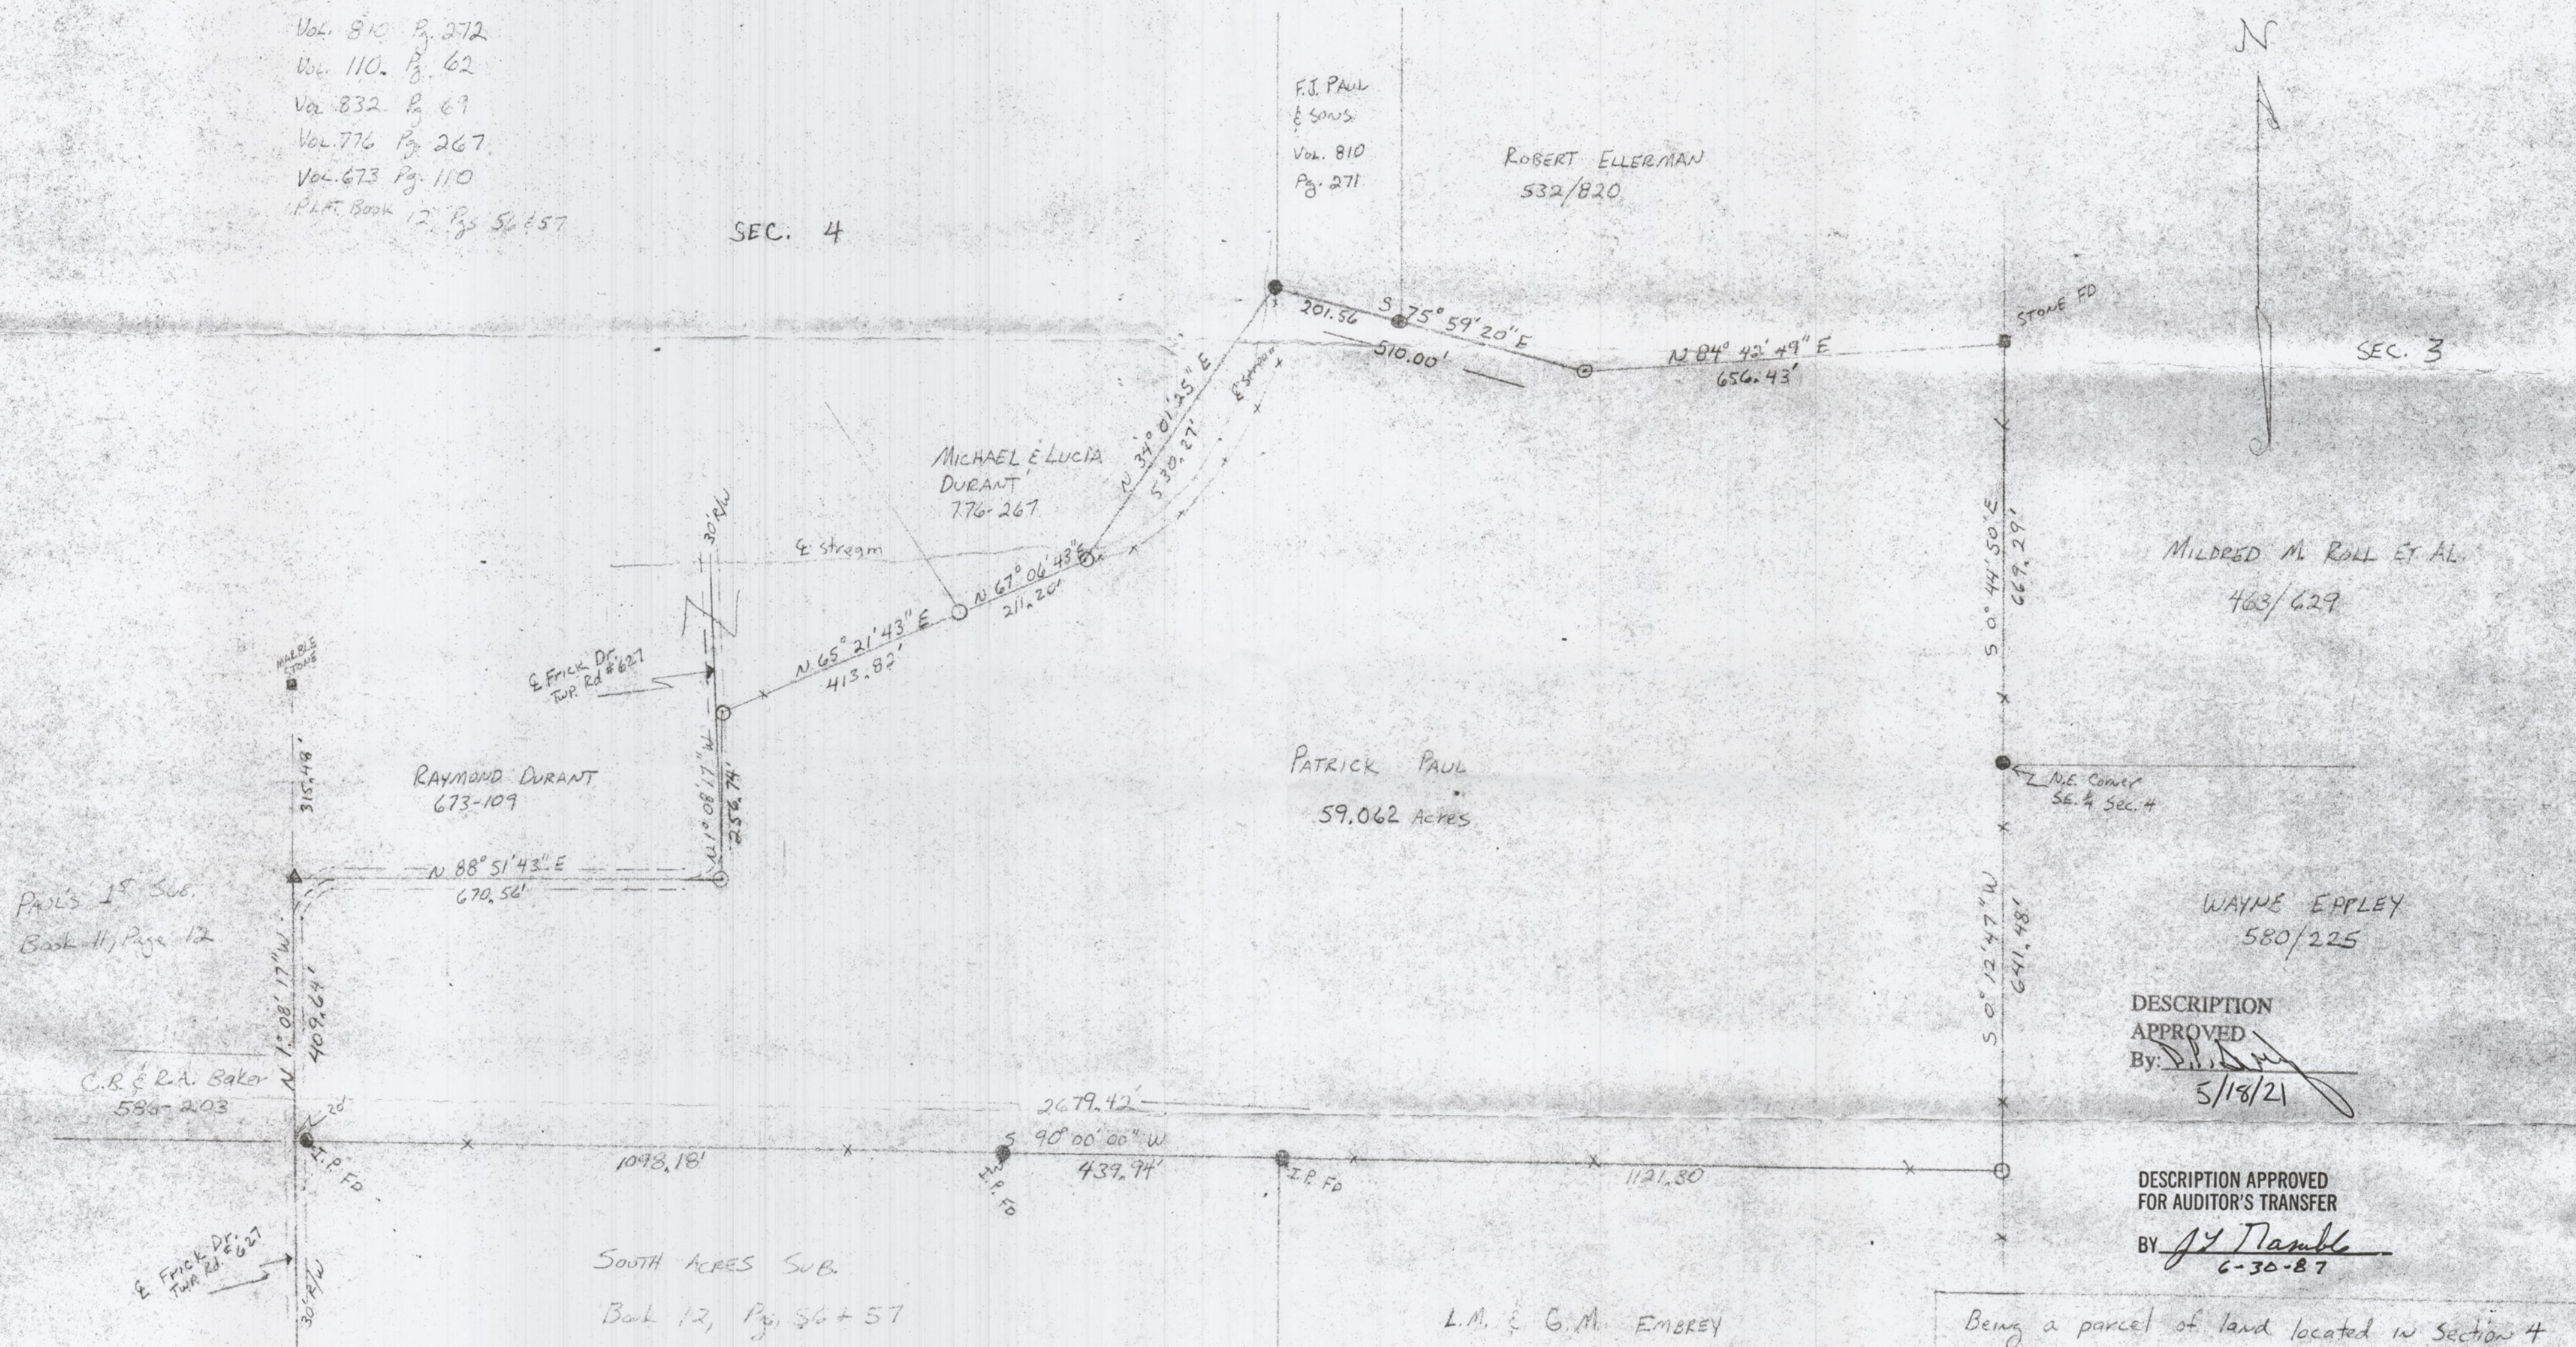

DESCRIPTION
 APPROVED
 By: *[Signature]*
 5/18/21

DESCRIPTION APPROVED
 FOR AUDITOR'S TRANSFER
 BY: *[Signature]*
 6-30-87

Being a parcel of land located in Section 4
 Township 11, Range 13, Wayne Twp, Muskingum
 County, Ohio
 Property: Patrick Paul
 Scale: 1 inch = 200 feet
 Surveyed: September, 1985
 Drawn by: Philip C. Forshey
 Legend:
 * * * * * Fence line
 ■ Stone fd.
 ● Iron pin fd.
 ○ Iron pin set
 ▲ Railroad spike set



Surveyed by
 Reduced copy, not to scale, Larger
 copy available in the Muskingum
 County Engineer's Map Dept.
OFFICE COPY
NOT RECORDABLE
 6999
 No.