


73-51-61-62 PS

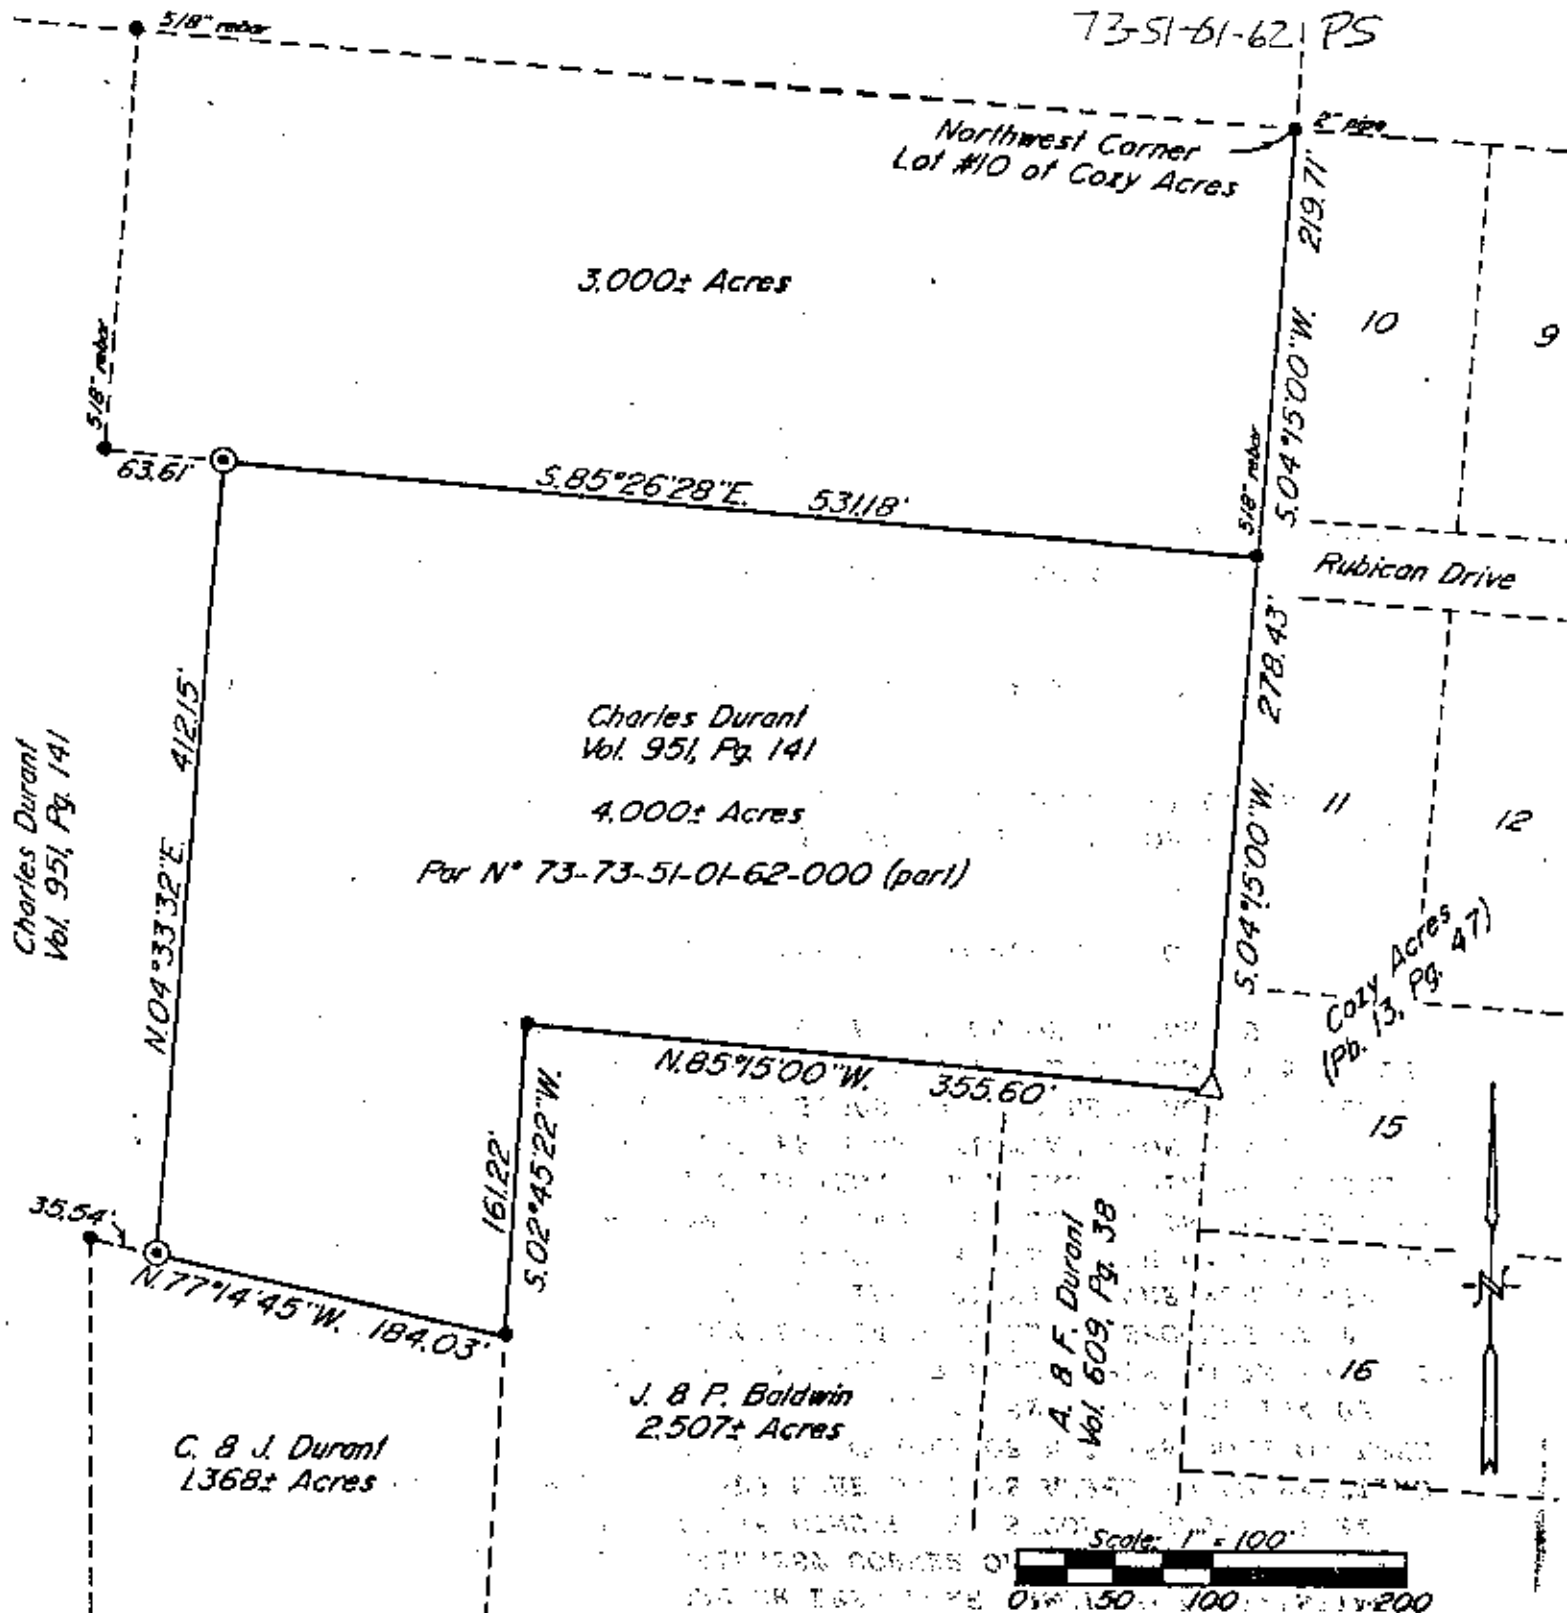

Bearings are based on the previous survey of 15.042± Acres conveyed to Charles Durant recorded in Deed Volume 95, Pg. 141 of the Muskingum County Deed Records.

- Existing Stone
- Existing Iron Pin (1/2" pipe unless otherwise noted)
- Iron Pin Set (5/8" x 30" rebar w/ plastic id. cap)

Being a part of the Southwest Quarter of Section 4, Township 11, Range 13, of the Congress Lands East of the Sciota River, Wayne Township, Muskingum County, Ohio.

I hereby certify to the best of my knowledge, information, and belief, the above plat and survey to be correct as prepared by me, this 25th day of March 1992, from an actual field survey completed on the 25th day of March 1992.

- Research
- Vol. 95 Pg. 141
 - Vol. 411 Pg. 503
 - Vol. 415 Pg. 524
 - Vol. 609 Pg. 38
 - Pb. 13 Pg. 47
 - Previous survey of 3.00± Ac.
 - Muskingum County Tax Map

OFFICE COPY
NOT RECORDABLE
W. J. BIEDENBACH
Reg. Surveyor #5718



DESCRIPTION APPROVED
FOR AUDITOR'S TRANSFER

BY J. L. Damm

W. J. BIEDENBACH & ASSOC. SURVEYING & MAPPING ZANESVILLE, OHIO (614) 453-4850	
Drawn by: SDD	Date: 3-25-92
Scale: 1" = 100'	Checked by: