


**EXHIBIT OF 0.351 ACRES SITUATE IN
S.W. QUARTER OF SECTION 4, TWP. 11, RANGE 13
TOWNSHIP OF WAYNE, COUNTY OF MUSKINGUM
STATE OF OHIO**

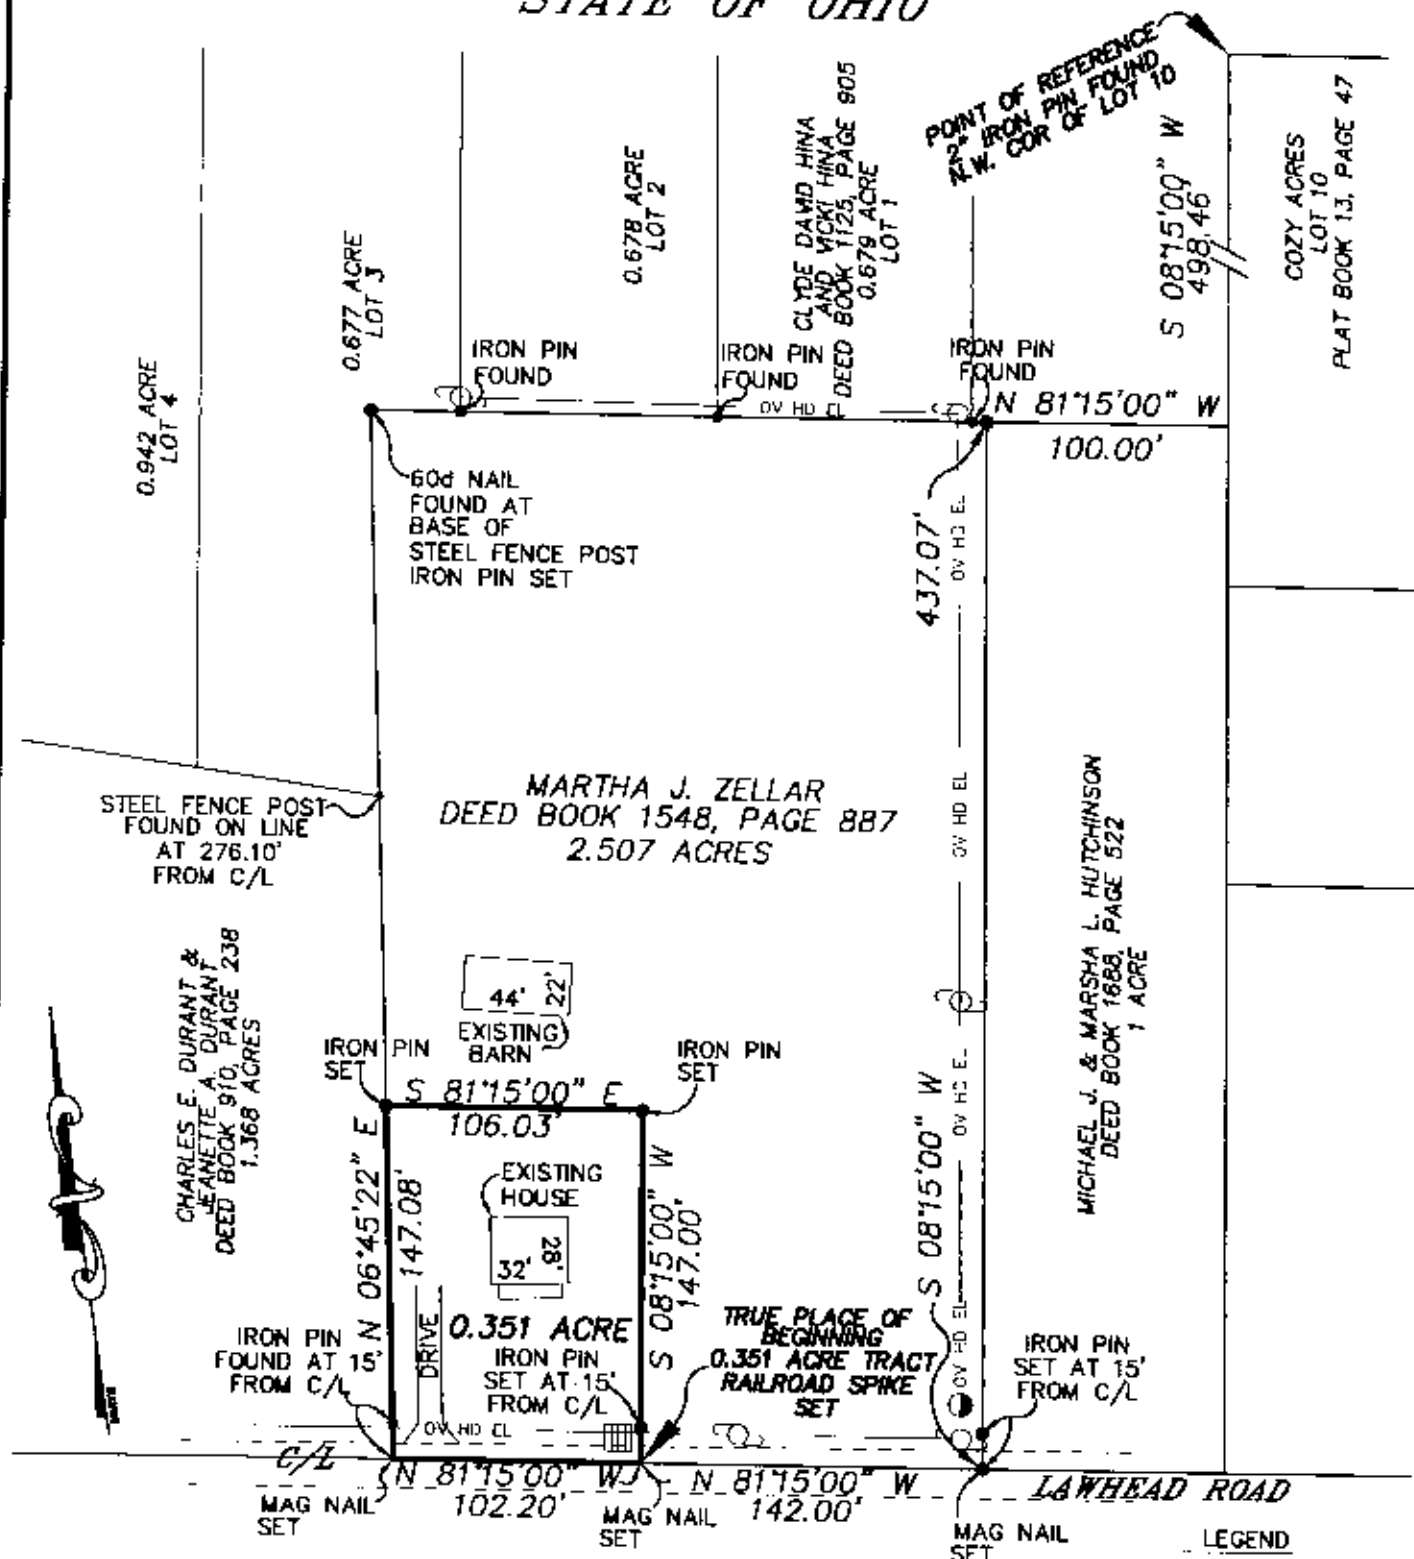

For the purpose of this exhibit, a bearing of South 08°15'00" West was used on the westerly line of Lot 10 of Cozy Acres, of record in Plat Book 13, Page 47, on file in the Office of the Recorder, Muskingum County, Ohio.

GRAPHIC SCALE

DESCRIPTION APPROVED
FOR AUDITOR'S TRANSFER
BY A.L. Sunders
10-31-2003

PRECISION SURVEYING SERVICES, LLC
CONSULTING SURVEYORS

**OFFICE COPY
NOT RECORDABLE**

JOHN W. EVERS



(IN FEET)
1 inch = 80 ft

○ = MAG NAIL SET
● = 30" IRON PIN SET WITH CAP

PREPARED BY
PRECISION SURVEYING SERVICES, LLC.
CONSULTING SURVEYORS
9086 S.R. 50 S.E.
MT. STERLING, OHIO 43143
~ OFFICE ~ (740) 845-1412
~ FAX ~ (740) 845-1422

DRAWN BY: JWE	CHECKED BY: JWE	ORDER NO.	AREA NO.	SHEET
SCALE: 1"=50'	DATE: MAY '03	VW	DEL	1/1