


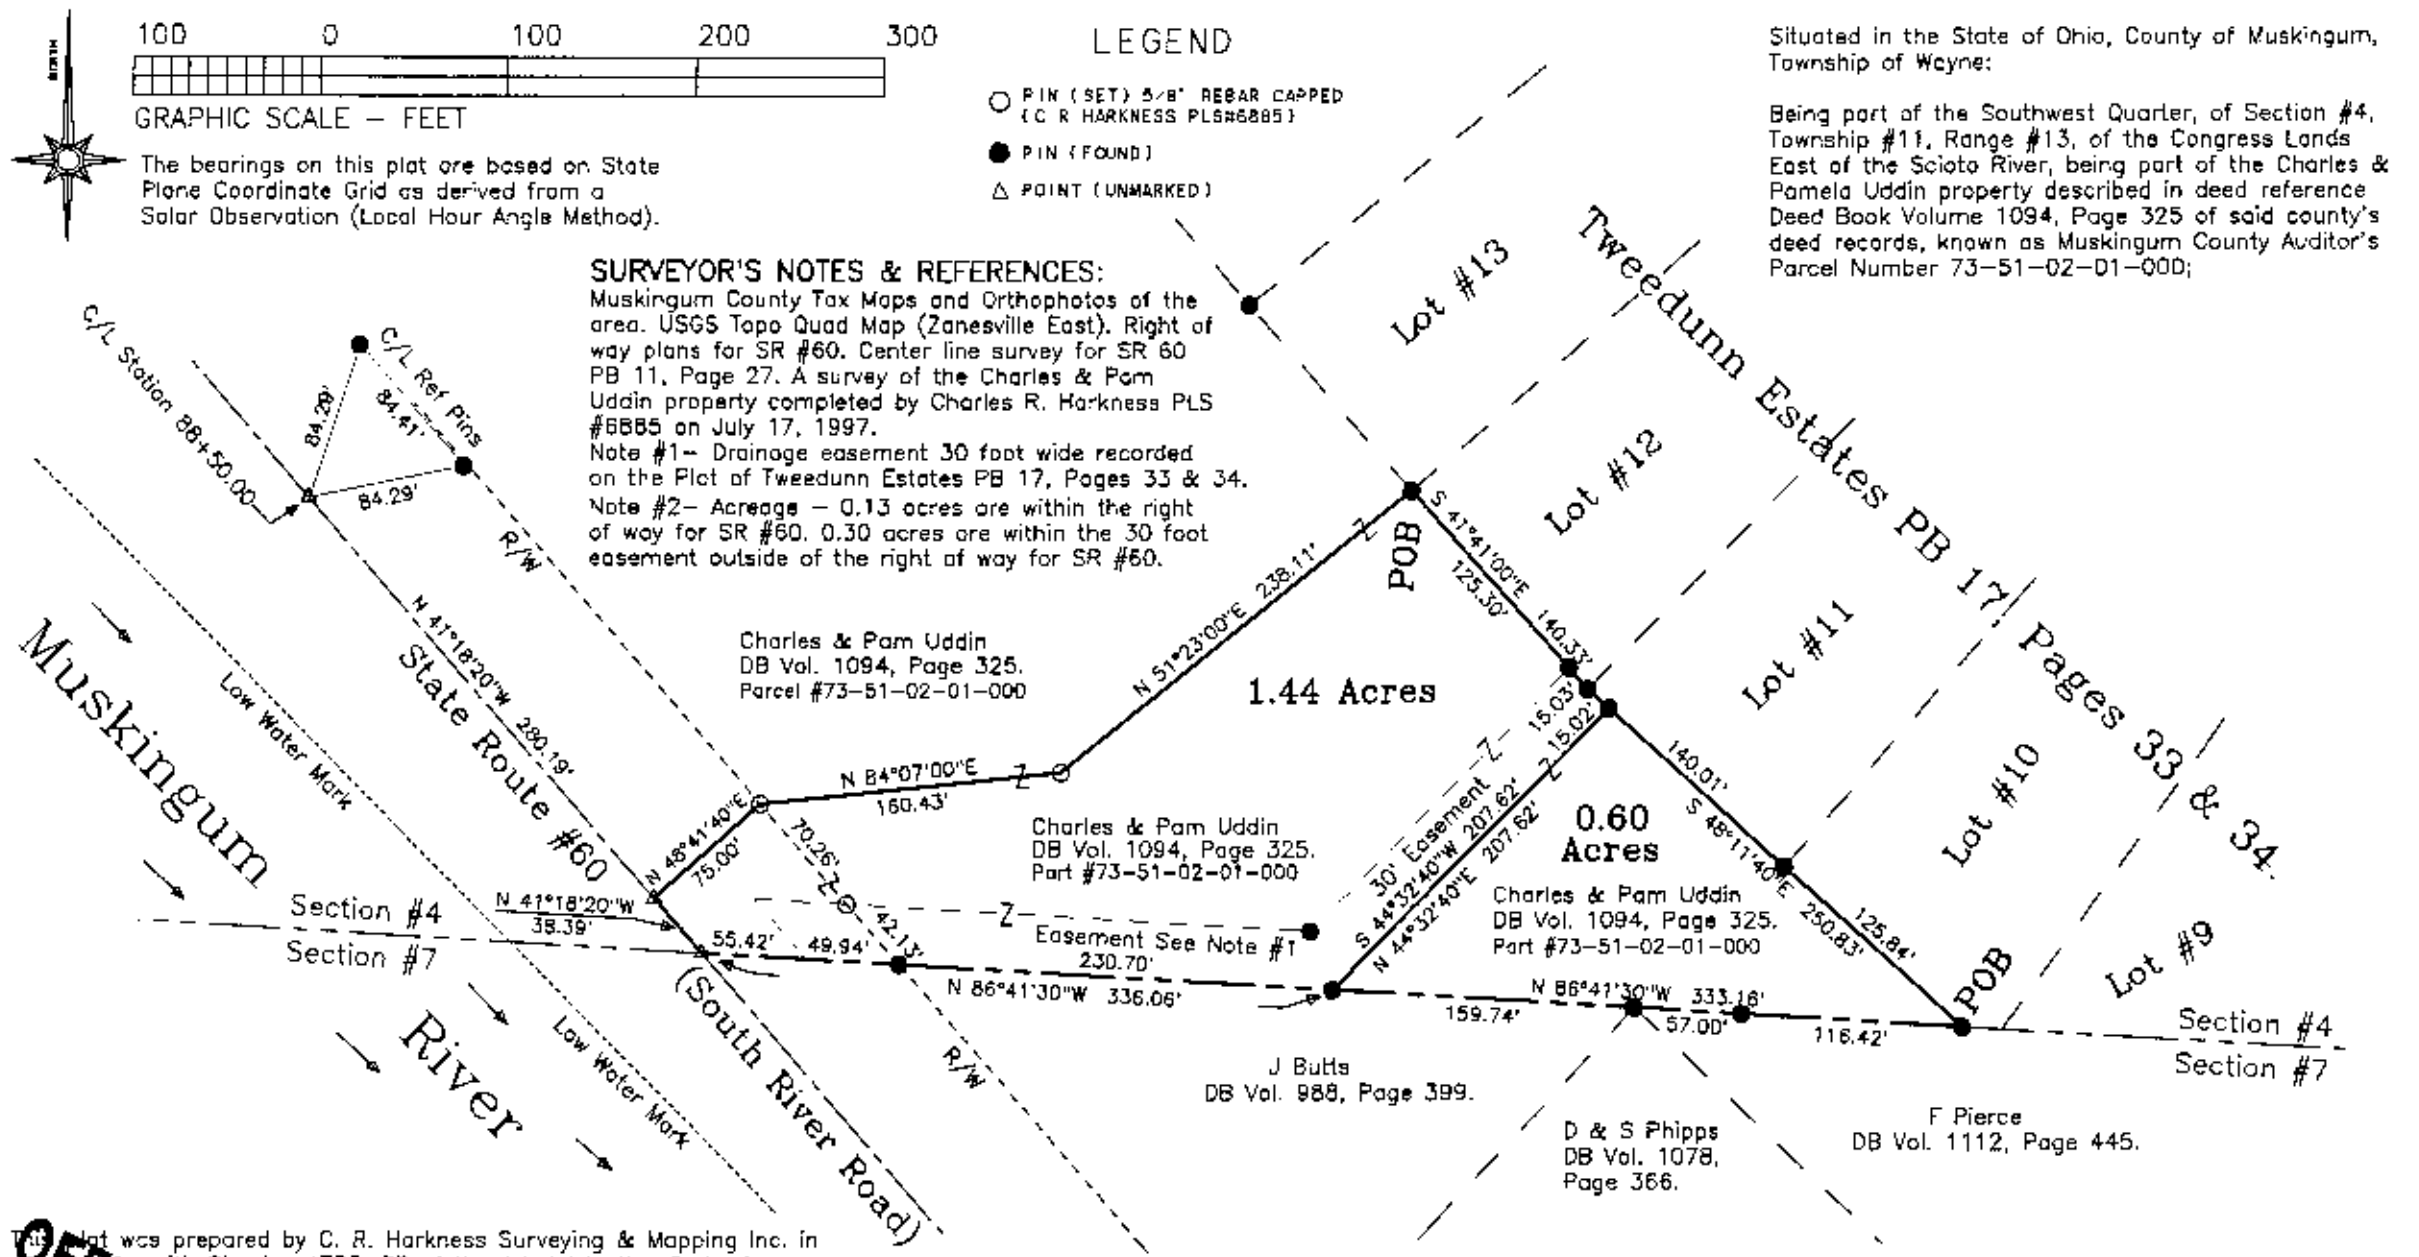

Situated in the State of Ohio, County of Muskingum, Township of Wayne:

Being part of the Southwest Quarter, of Section #4, Township #11, Range #13, of the Congress Lands East of the Scioto River, being part of the Charles & Pamela Uddin property described in deed reference Deed Book Volume 1094, Page 325 of said county's deed records, known as Muskingum County Auditor's Parcel Number 73-51-02-01-000;

This plat was prepared by C. R. Harkness Surveying & Mapping Inc. in accordance with Chapter 4733-37 of the Administrative Code, from an actual survey, and is intended to be used for the legal transfer of the property shown and does not intend to show all or any easements of record, liens and encumbrances unless otherwise indicated.

OFFICE COPY NOT RECORDABLE

Charles R. Harkness PLS #6885

DESCRIPTION APPROVED FOR AUDITOR'S TRANSFER BY *[Signature]* 7-22-99

SURVEY FOR:		HARKNESS SURVEYING & MAPPING, INC.	
CHARLES & PAM UDDIN		768 DRYDEN ROAD	
South River Road, Zanesville, OH 43701		ZANESVILLE, OHIO 43701	
		PHONE/FAX (740) 454-6367	
SURVEYED: 7/14/1999	DRAWN: 7/20/1999	JOB: #711	DRAWING: PLAT 711-R
SECTION #4 TWP: #11 RANGE: #13 TWP: Wayne COUNTY: Muskingum OHIO			