

TERRY J. FINLEY SURVEYING & MAPPING

155 Mockingbird Hill, Zanesville, OH 43701

Phone or Fax: (740) 454-8721

Ohio Registered Surveyor #S-7222

State: OHIO

City:

County: MUSKINGUM

Subdivision:

Township: WAYNE

Plat Book:

Page:

Lot #:

Section: PT. S.E. & S.W. QTRS.
SEC. 4, T-11, R-13

Deed Volume: 1150


Page: 598

SURVEY PLAT FOR: GARREN SNYDER

Auditor's Parcel #: 73-51-02-06-000 ALL
73-51-02-07-000 ALL

Bearings shown herein are based upon:

ASSUMED AZIMUTH

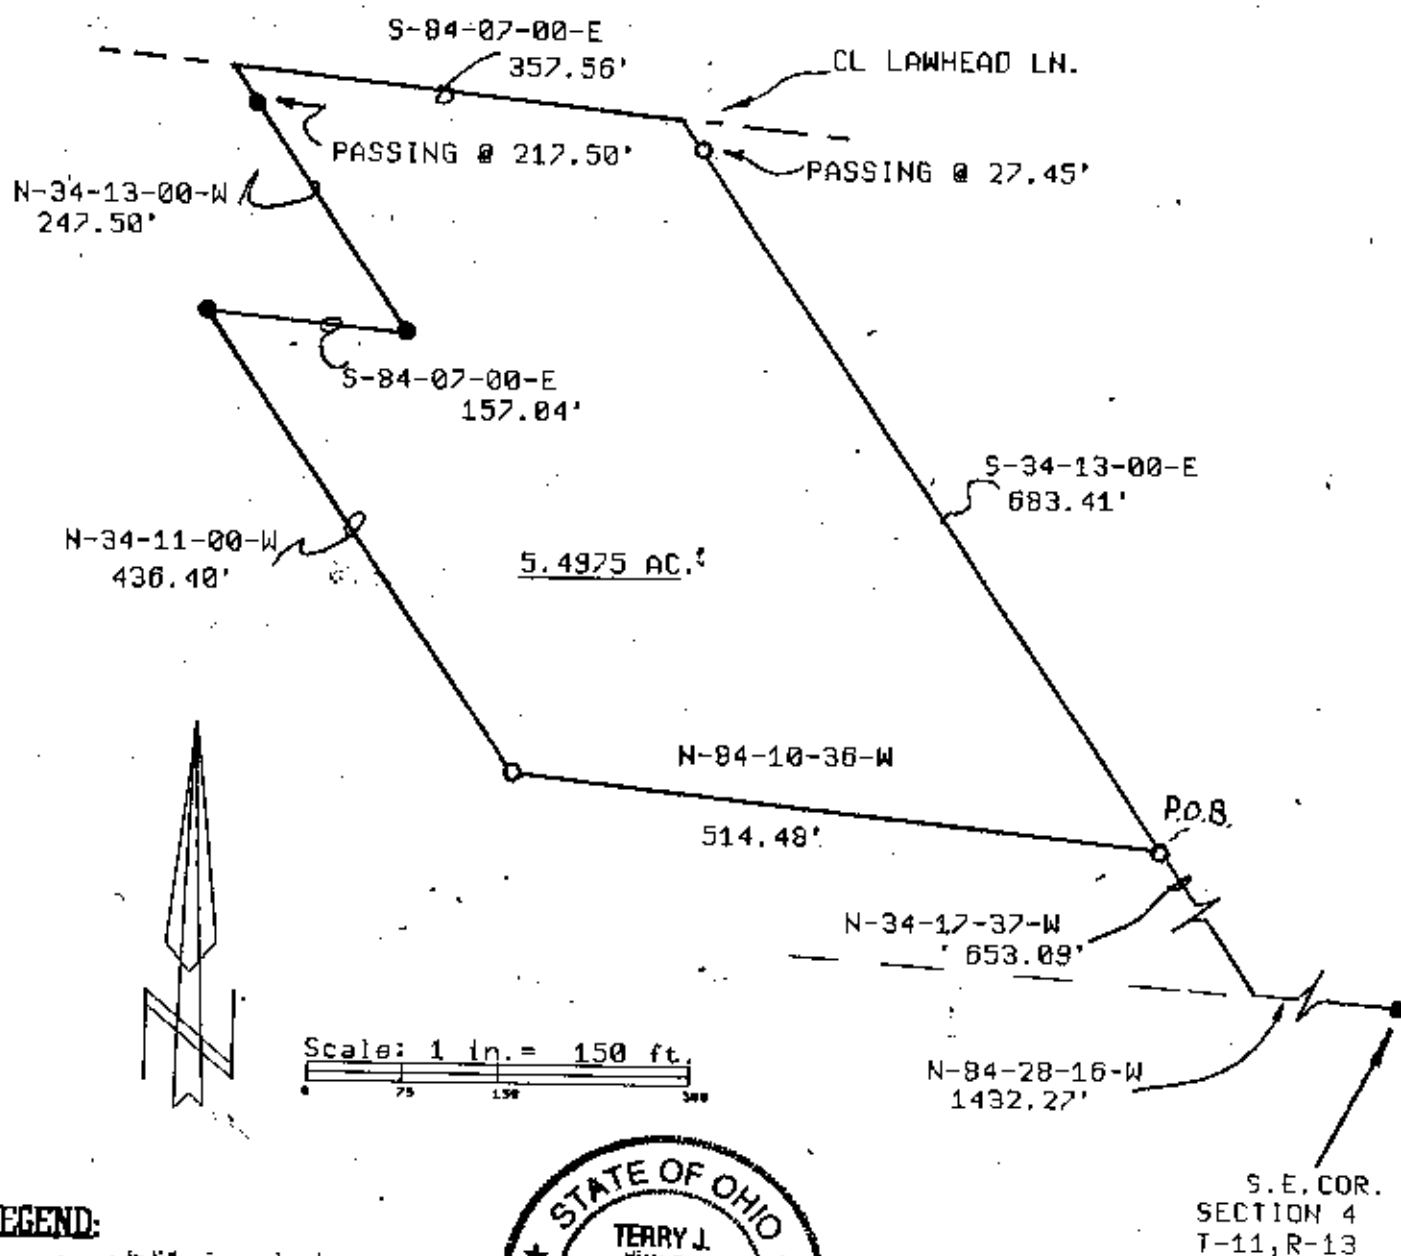

LEGEND:

● Iron pin set (5/8" rebar w/cap)

○ Iron pin found

Stone found

Ashe found

Railroad spike found

This plat drawn on DECEMBER 6, 2001 is based on an actual survey of the premises.



DESCRIPTION APPROVED
FOR AUDITOR'S TRANSFER

BY [Signature]
12-11-2001

**OFFICE COPY
NOT RECORDABLE**

Terry J. Finley, Registered Surveyor #S-7222