

73\*54-02-11

2605 LAWHEAD LN

**L. Peter Dinan & Associates**

14 South Fifth Street

Zanesville, Ohio

SURVEYING &amp; MAPPING



Parcel #4  
Robert Dingey

Situated in the State of Ohio, County of Muskingum, Township of Wayne.

Being a part of the Southeast Quarter of Section 3, Township 11, Range 13 bounded and described as follows:

Commencing at an iron pin at the Northwest Corner of the Southeast Quarter of Section 3; thence south 3 degrees 48 minutes 50 seconds west 343.36 feet to an iron pin; thence south 85 degrees 22 minutes 46 seconds east 251 feet to an iron pin and the true place of beginning of the premises herein intended to be described; thence south 85 degrees 22 minutes 46 seconds east 244.01 feet to a point in the center of Lawhead Lane; thence along said centerline the following five (5) courses and distances, south 8 degrees 13 minutes 42 seconds west 151 feet to a point; thence south 22 degrees 43 minutes 43 seconds west 108.62 feet to a point; thence south 34 degrees 34 minutes 25 seconds west 152.93 feet to a point; thence south 78 degrees 50 minutes 21 seconds west 66.52 feet to a point; thence north 66 degrees 31 minutes 30 seconds west 58.31 feet to a point in said centerline; thence leaving said road north 3 degrees 49 minutes 53 seconds east 385.69 feet to the true place of beginning, containing one and eighty-five hundredths (1.85) acres more or less.

Subject to the easements of Lawhead Lane.

This description written from a survey made by L. Peter Dinan, Registered Surveyor #5451, January 15, 1980.


**OFFICE COPY  
NOT RECORDABLE**

DESCRIPTION APPROVED  
for Auditor's transfer

By [Signature] 1-29-80

L PETER DINAN & ASSOCIATES  
14 SOUTH FIFTH STREET  
ZANESVILLE OHIO

8

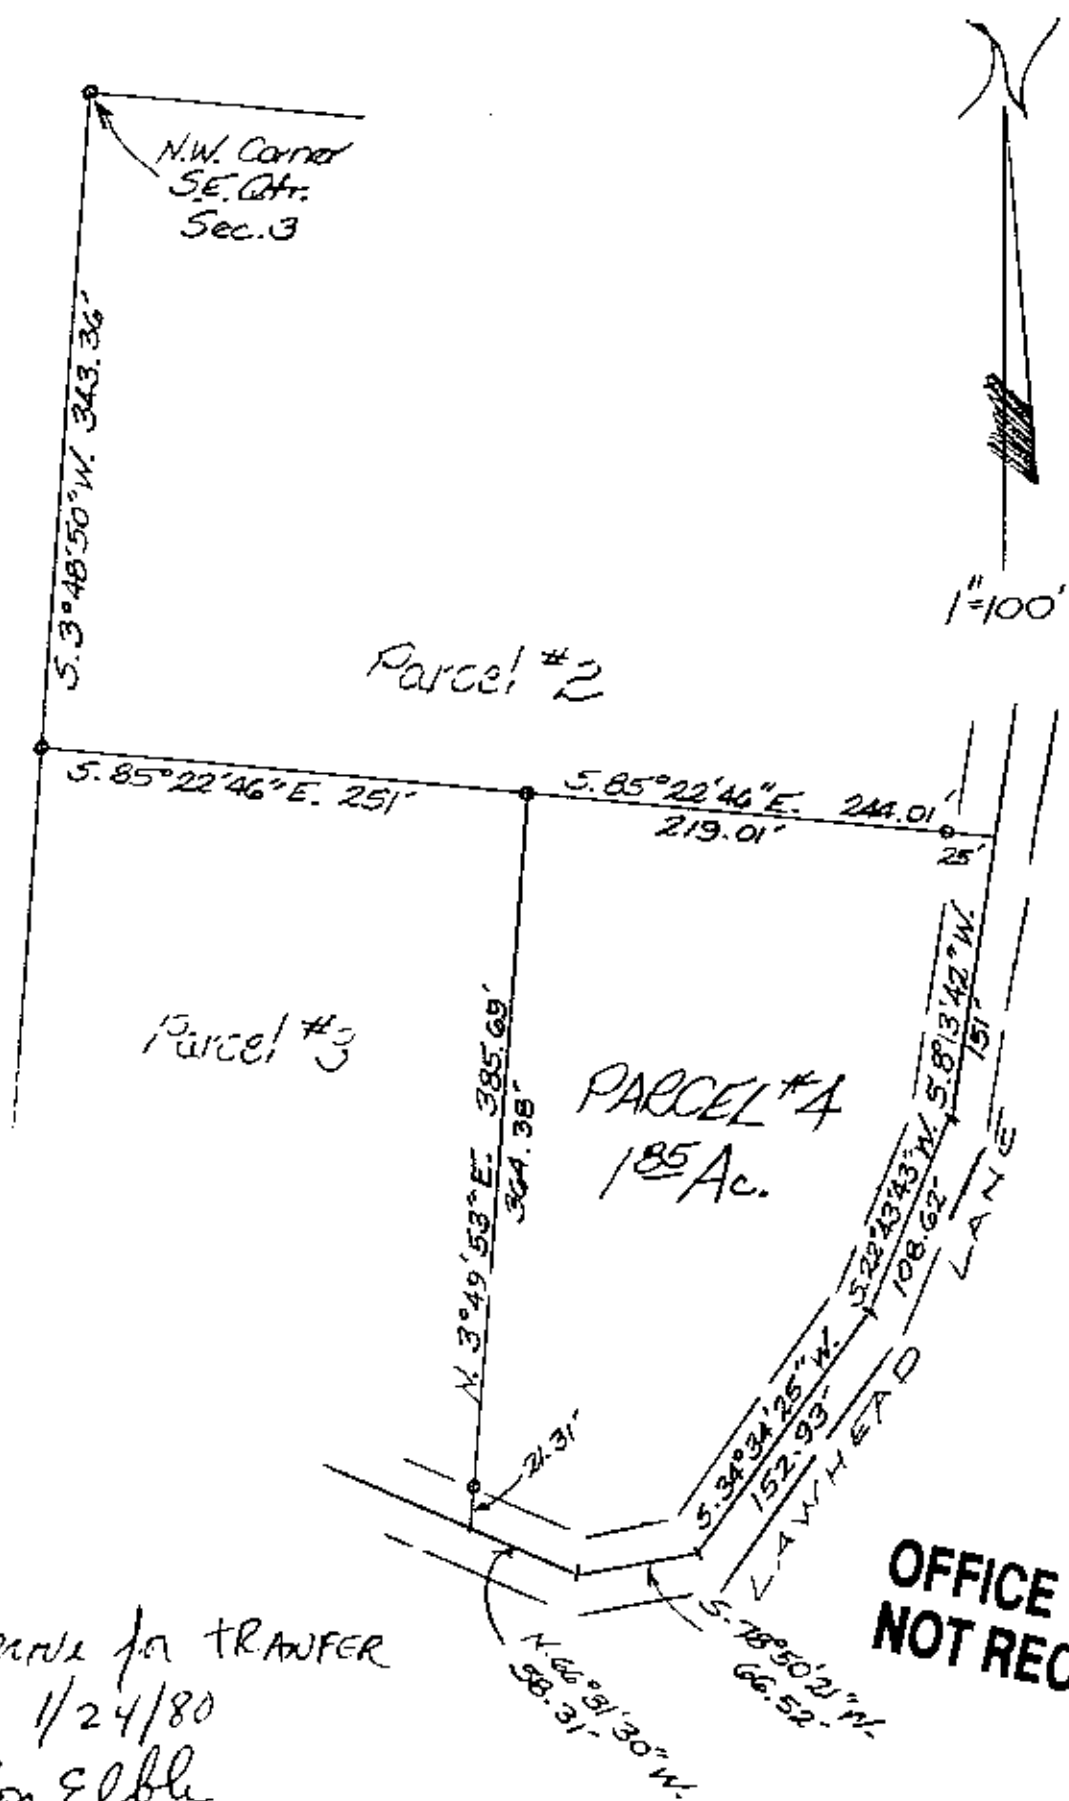

OFFICE COPY  
NOT RECORDABLE

Approved for transfer  
1/24/80  
Ron Elble  
Administrator

ZANESVILLE-MUSKINGUM COUNTY  
GENERAL HEALTH DISTRICT  
735 LAUREL AVENUE  
ZANESVILLE, OHIO 43701

PART OF S.E. QTR. SEC. 3  
TWP. 11, RANGE 13, WAYNE TWP.  
MUSKINGUM COUNTY, OHIO

DESCRIPTION APPROVED  
for Auditor's transfer  
By: [Signature]

Jan 11, 1980