

Pertinent Documents

- 1) All Deed Vol. & Pages Shown
- 2) Auditor's Aerial Photos
- 3) Survey Plats of the Area



Bearings are based on
Grid North of the Ohio
South Coordinate System.

Scale: 1 Inch = 100 Feet



Plat of Property Surveyed for Ben Schafer


Part of the Northeast Quarter of Fractional Section 2 &
also Part of the Northwest Quarter of Fractional Section 1
Township 12 North-Range 13 West

Wayne Township, Muskingum County, Ohio

Joan Thomas

Deed Ref.: Vol. 3108-P. 520, Official Records

Reduced copy, not to scale, Larger
copy available in the Muskingum
County Engineer's Map Dept.

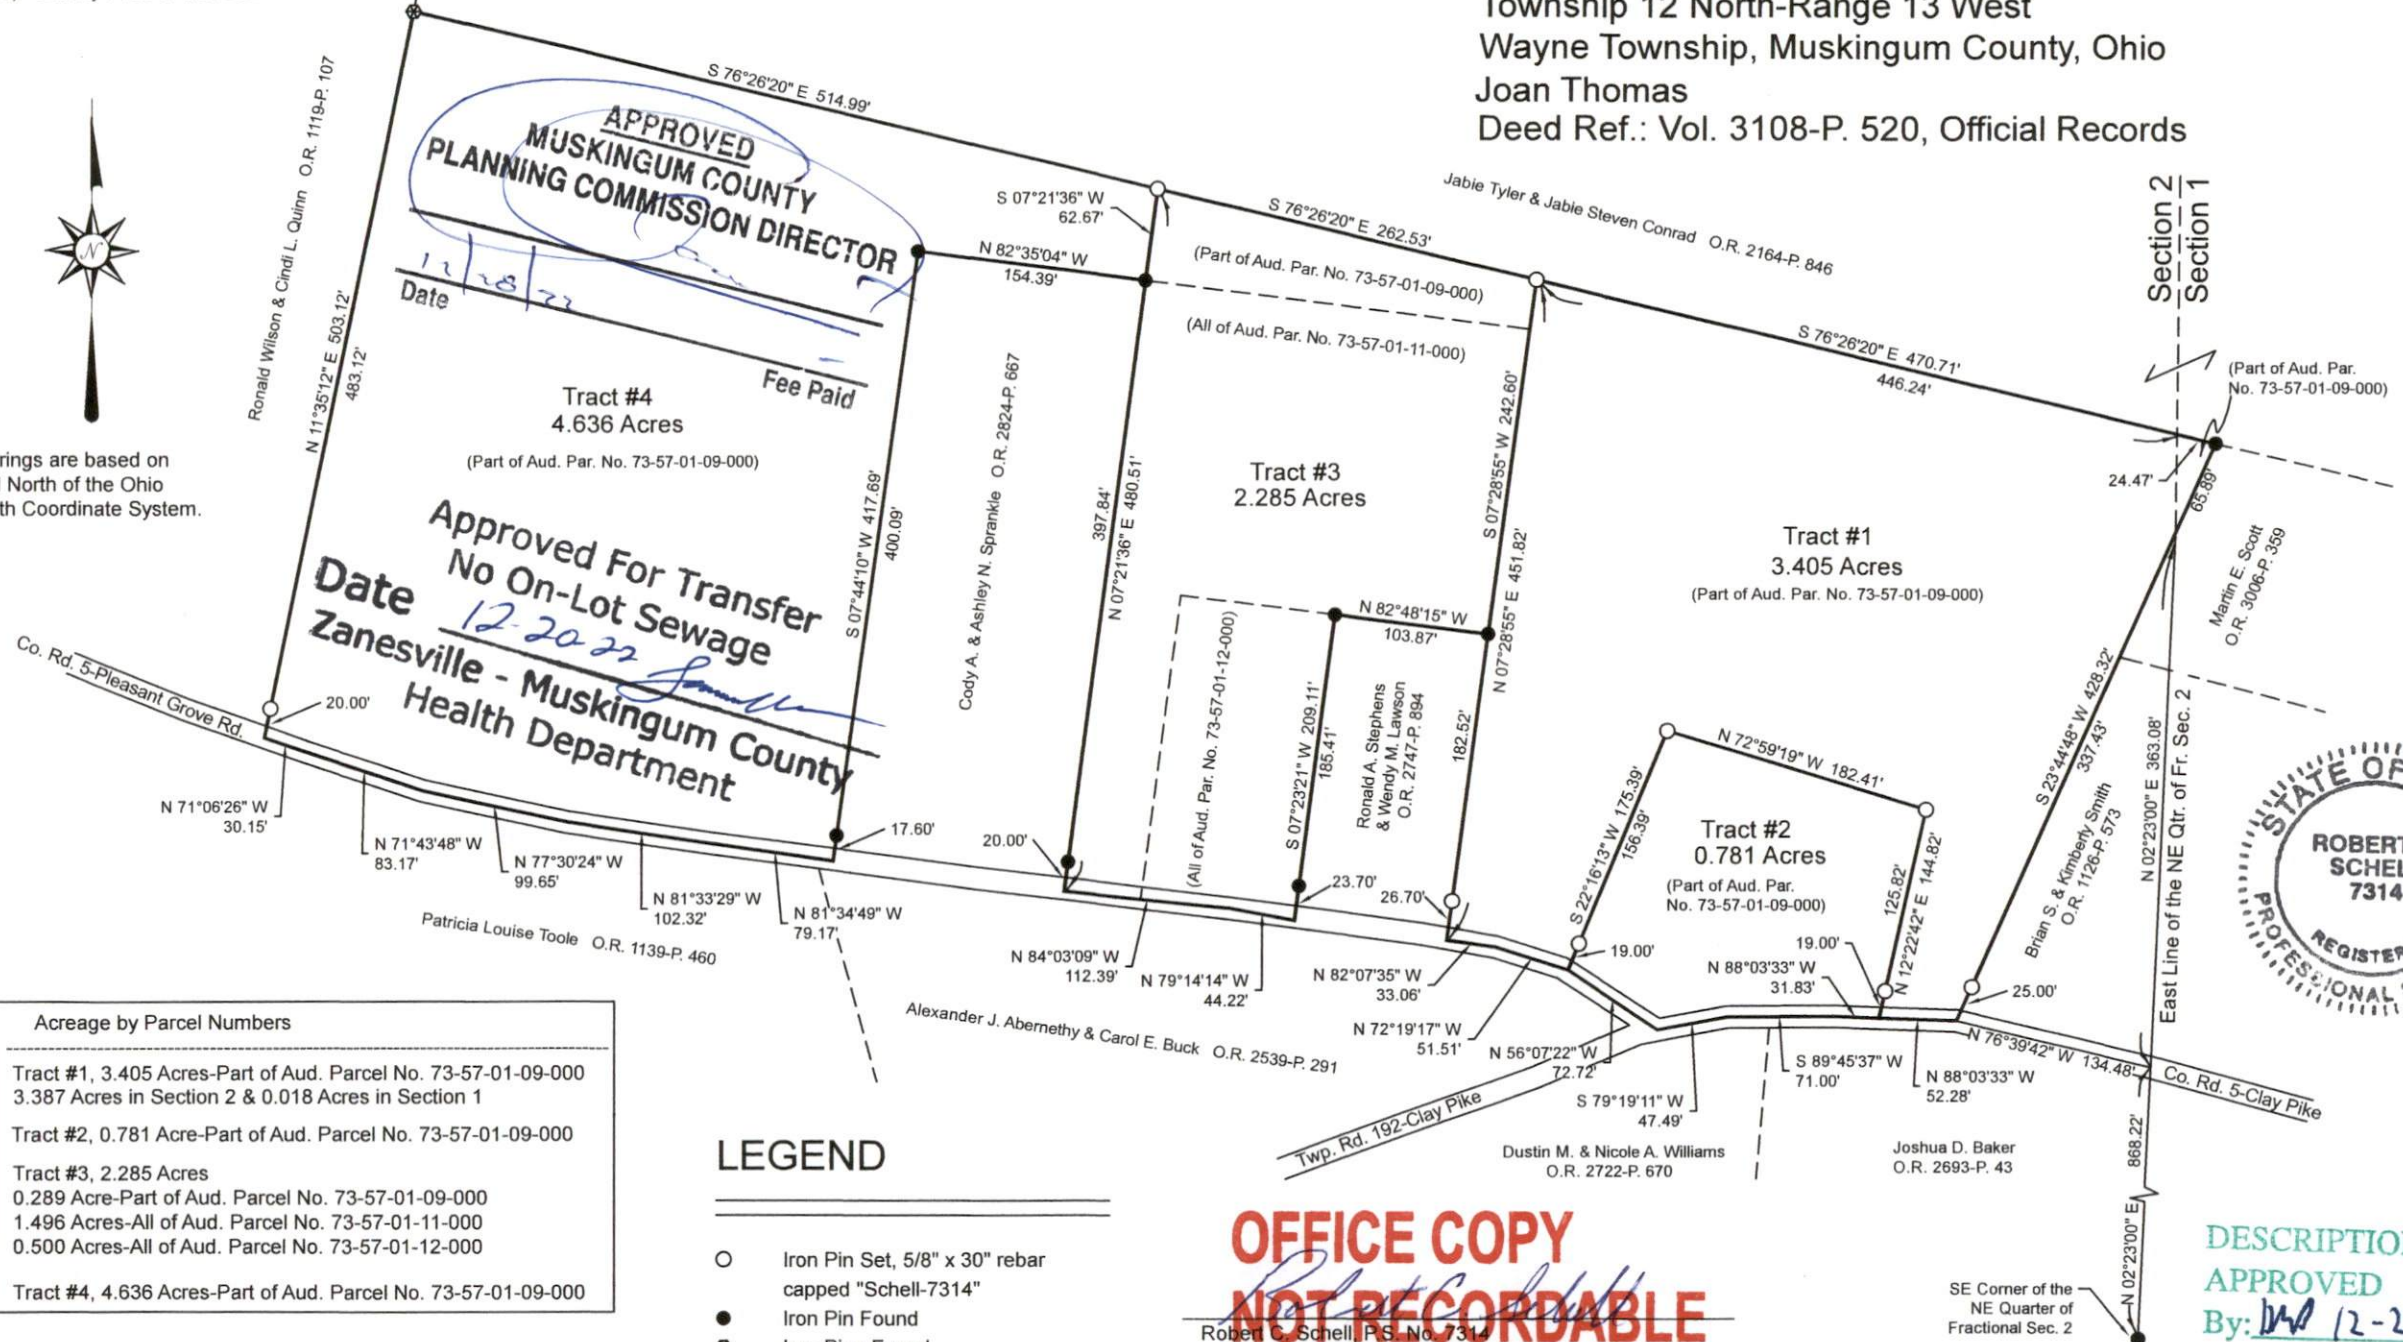

OFFICE COPY
NOT RECORDABLE

Robert C. Schell, P.S. No. 7314
19018 Woodfield Rd., Caldwell, Ohio 43724
Phone: (740) 732-7150 Date: November, 2022