

73-60-01-31


3800. DIETZ LN

Being a part of the Southwest quarter section 1, Township 11, North; Range 13, West; Wayne township, Muskingum county, Ohio

- Legend**
- = 5/8" iron pin set with I.D. cap
 - = 5/8" iron pin found
 - ⊙ = 2" iron pipe in concrete
 - = point

References
deeds as noted
county tax maps
previous survey by
L. Peter Olin, dated
7-10-93

Bearings based on a survey by
L. Peter Olin, dated 7-10-93
and are for the determination of
angles only

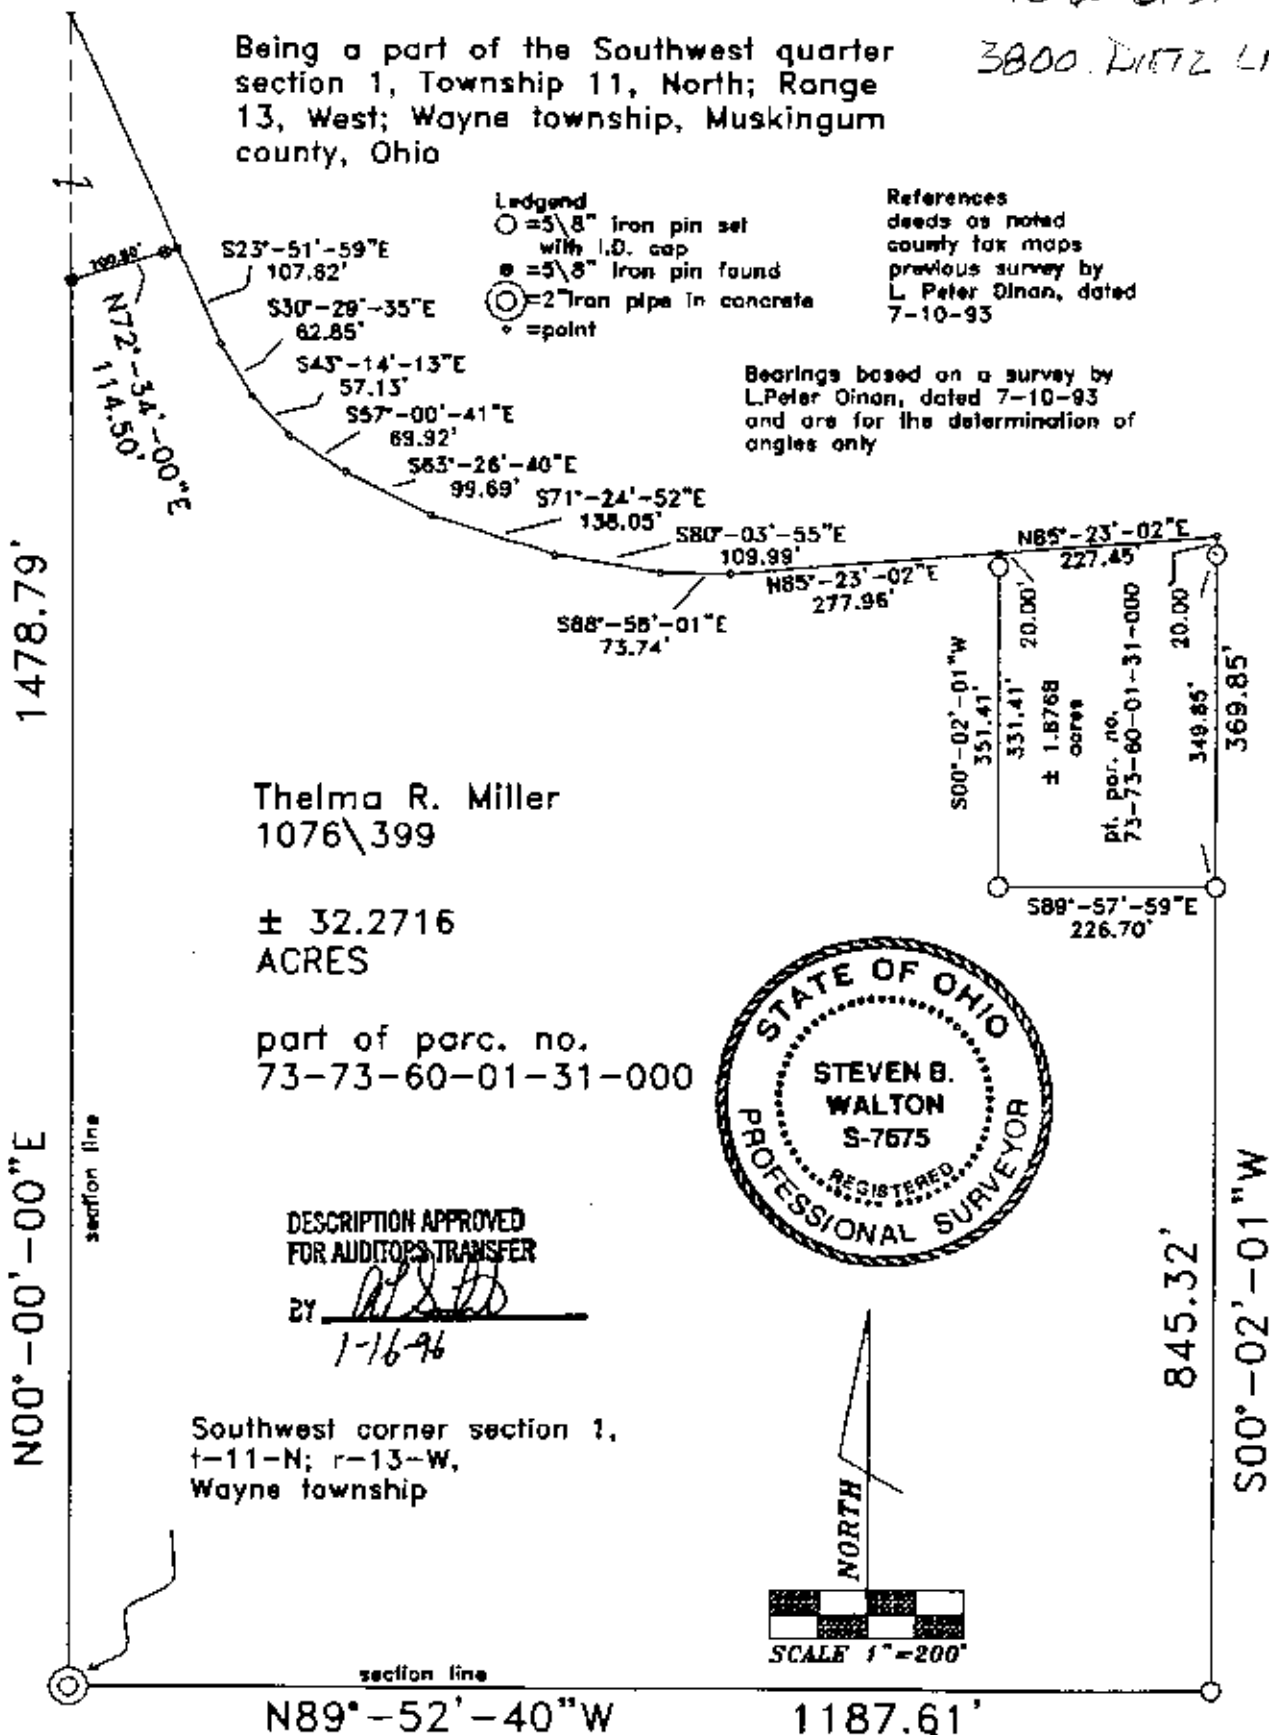

Robert & Mary Stoker
394/285

Rose M. Soller
398/349

I hereby certify to the best of my knowledge and belief that the above plat is correct, as prepared by me on this 29th day of December, 1995

**OFFICE COPY
NOT RECORDABLE**

Steven B. Walton, Professional Surveyor