

SITUATED IN

The State of Ohio, County of Muskingum,
Township of Wayne, being part of the South Half
of Sec. 18, T13N, R12W.


ReSurvey

BASIS OF BEARING

Bearings & distances are based on State Plane Grid
Coordinates, NAD83, Ohio South, per GPS Observation.

REFERENCES

* As Noted on Plat
www.muskingumcountyauditor.org
www.mceo.org
http://recorder.
muskingumcounty.org

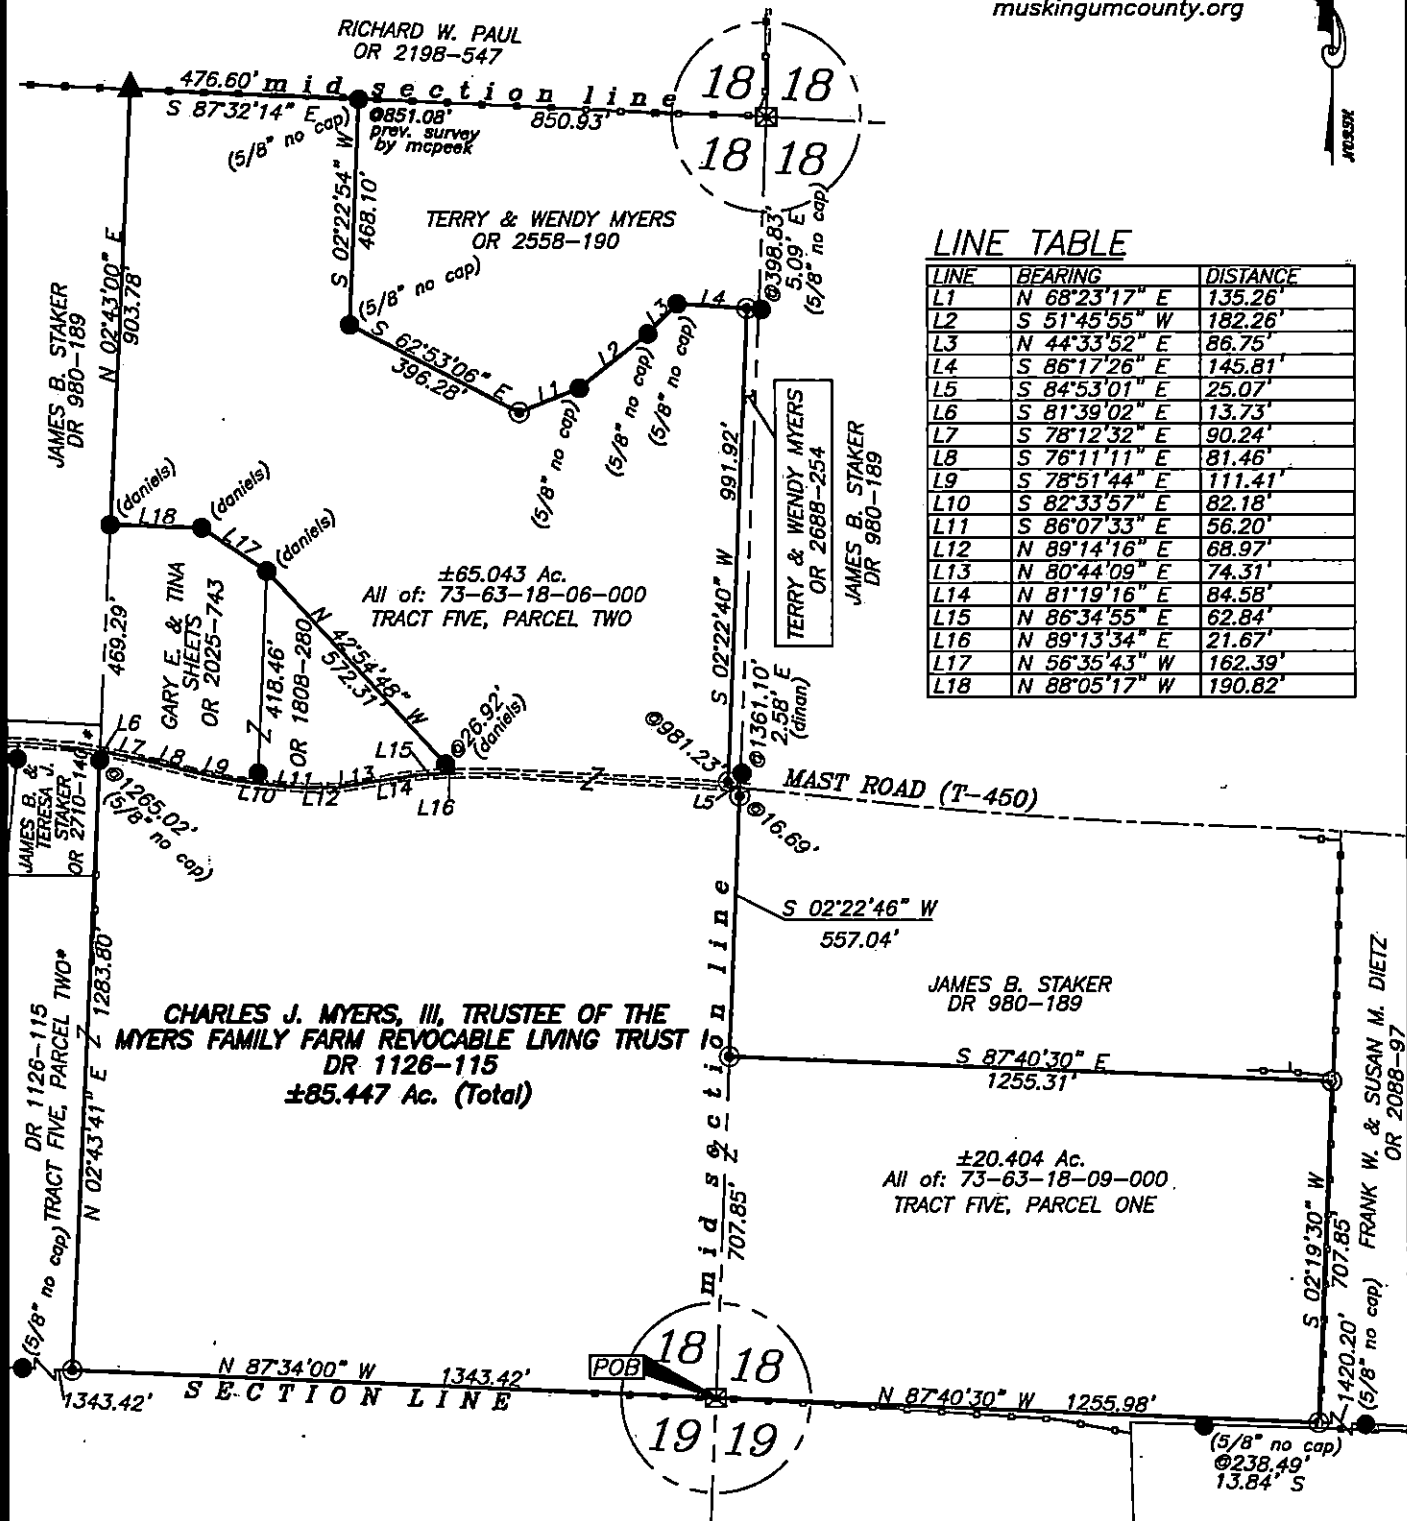


LEGEND

- ▲ Barn Spike Found
- Iron Pin Found
- Pipe Found w/cap
- ☒ Stone Found
- Property Hook
- Iron Pin Set
- Ex. Fence

DESCRIPTION APPROVED

By: *[Signature]*

GRAPHIC SCALE

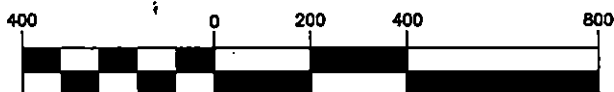

(IN FEET)

1 inch = 400 ft.

OFFICE COPY
NOT RECORDABLE

Brian Kelly McPeck
Reg. Surveyor No. 8517

This plat was prepared by McPeck Land Surveying, LLC
in accordance with Chapter 4733-37 of the Administrative Code,
and is intended to be used for the legal transfer of the property
described and does not intend to describe all or any easements of
record, nor encroachments unless otherwise intended.



**MCPECK
LAND
SURVEYING**

www.mcpecklandsurveying.com
email: brian@mcpecklandsurveying.com
340 Robin Hood Ln., * Zanesville, Oh 43701 * 740.704.6073