


Plat of Staker Farm # 2 Surveyed for Ben Schafer

Part of the East Half of Section 18, Twp. 13 North-Range 12 West
Wayne Township, Muskingum County, Ohio
James B. Staker
Deed Ref.: Vol. 1125-P. 812, Official Records
Vol. 980-P. 189, Deed Records

Pertinent Documents
1) All Deed Vol. & Pages Shown
2) Auditor's Aerials of Parcels
3) Survey Plats of the Area

DESCRIPTION
APPROVED
By: *[Signature]* 11-9-2022

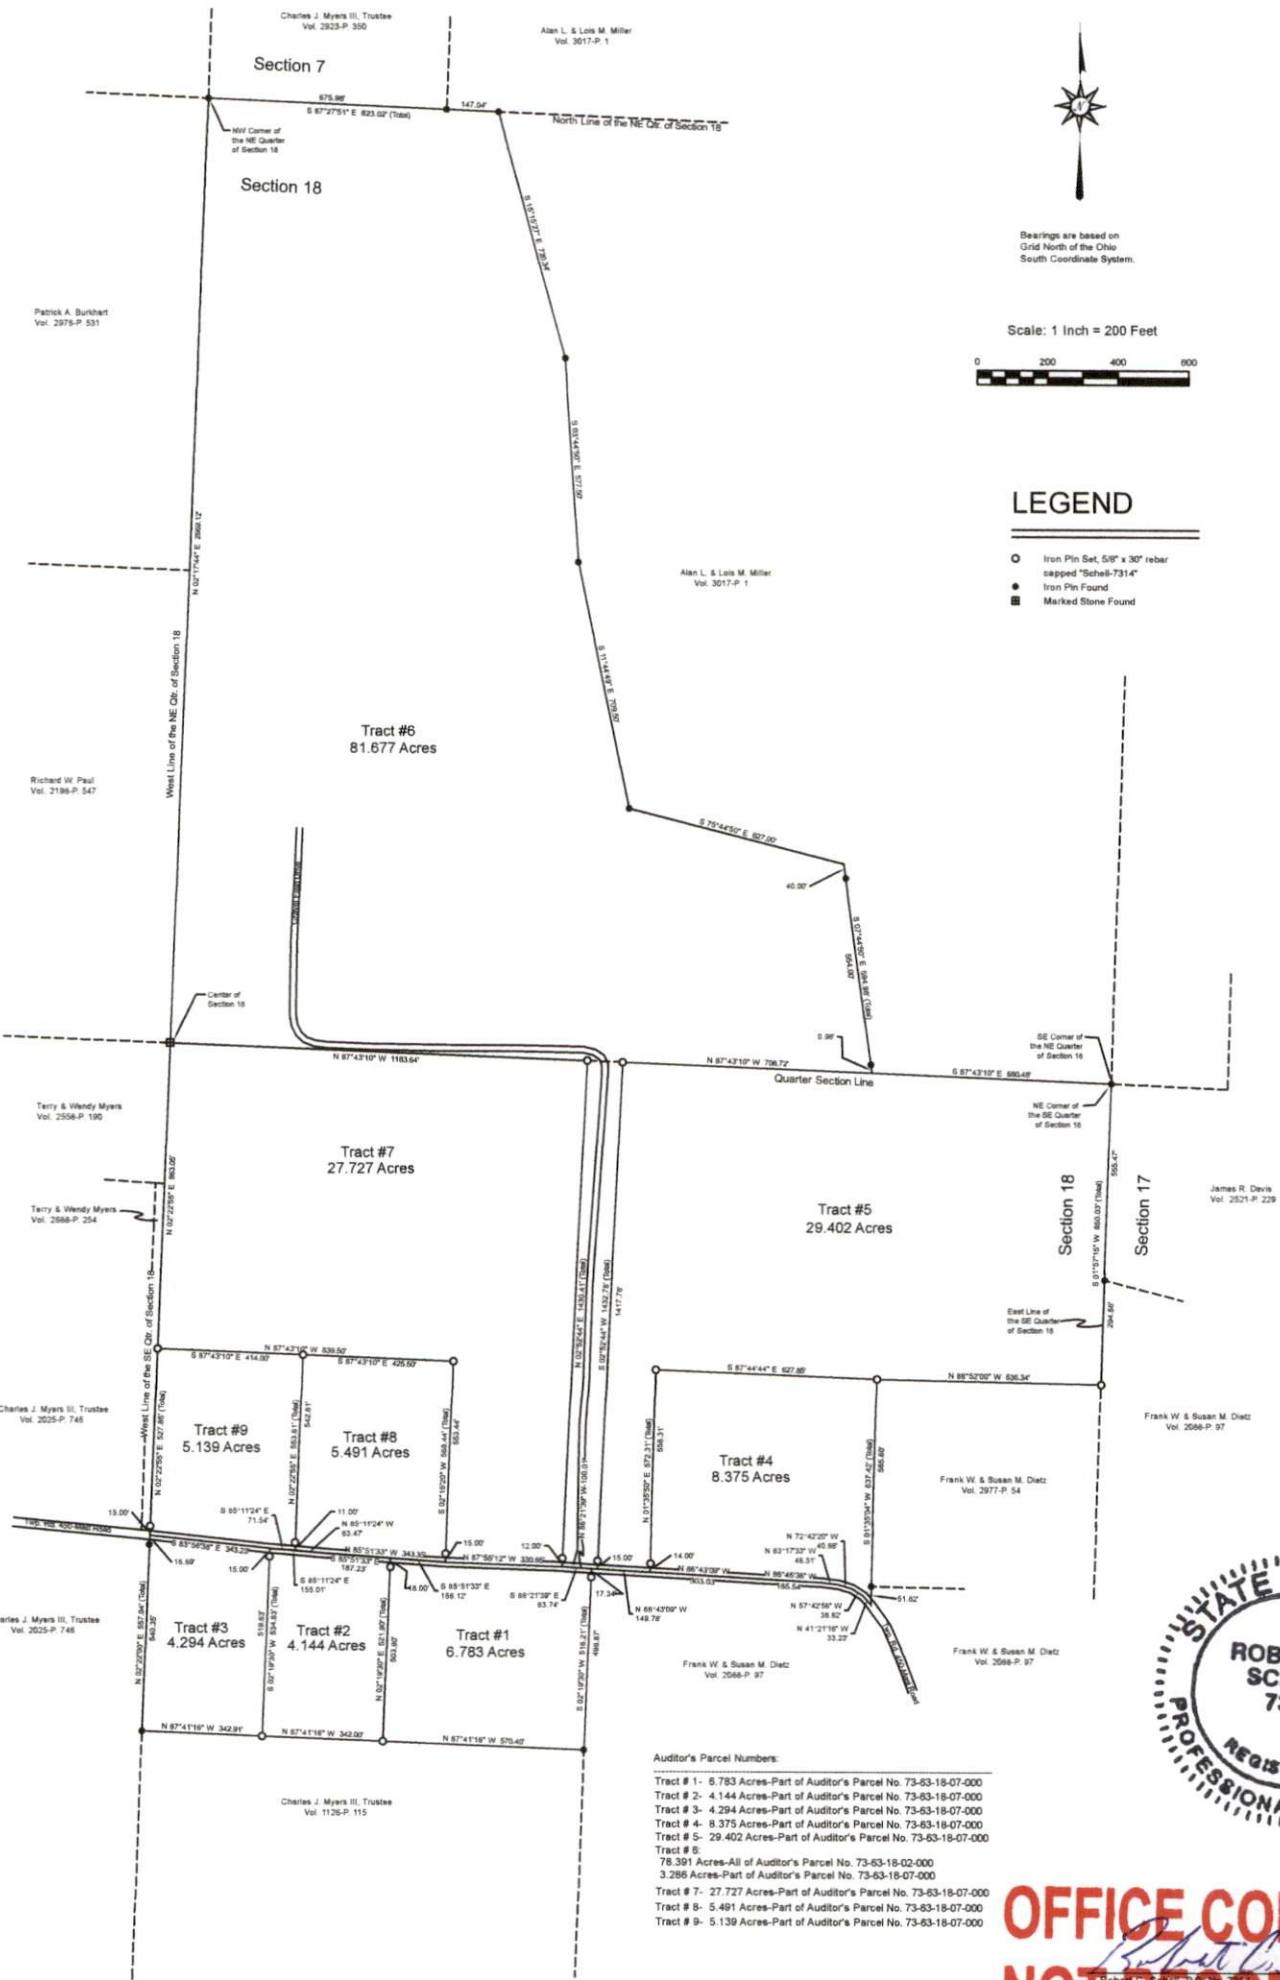

Auditor's Parcel Numbers:

OFFICE COPY
NOT RECORDED