

Reduced copy, not to scale, Larger
copy available in the Muskingum
County Engineer's Map Dept.

Plat of Staker Farm # 2 Surveyed for Ben Schafer

Part of the East Half of Section 18, Twp. 13 North-Range 12 West
Wayne Township, Muskingum County, Ohio

James B. Staker


Deed Ref.: Vol. 1125-P. 812, Official Records
Vol. 980-P. 189, Deed Records

Pertinent Documents

- 1) All Deed Vol. & Pages Shown
- 2) Auditor's Aerials of Parcels
- 3) Survey Plats of the Area

DESCRIPTION
APPROVED

By: *DW* 11-9-2022

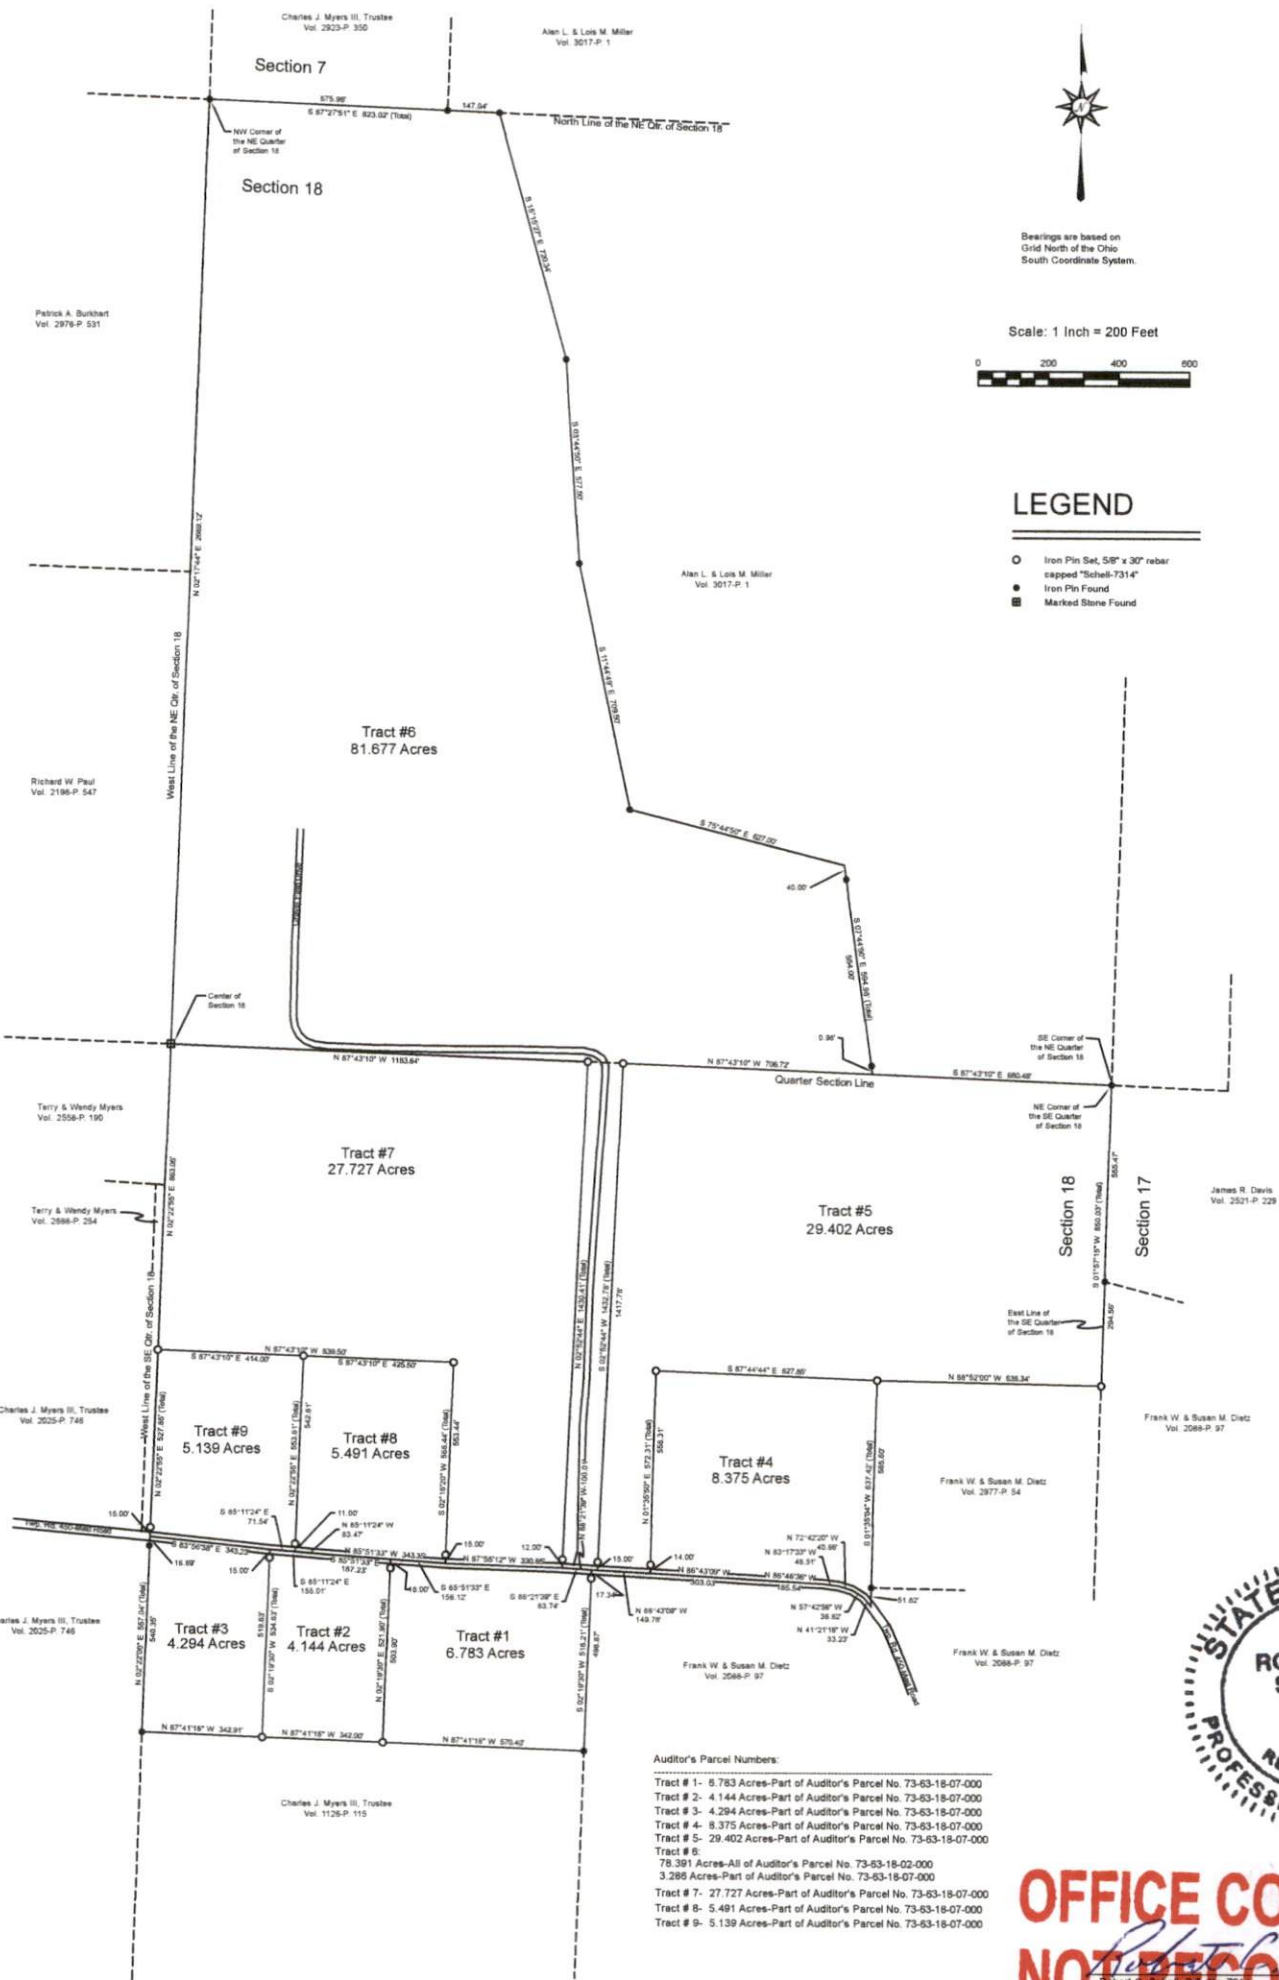

Auditor's Parcel Numbers:
Tract # 1 - 6.783 Acres-Part of Auditor's Parcel No. 73-63-18-07-000
Tract # 2 - 4.144 Acres-Part of Auditor's Parcel No. 73-63-18-07-000
Tract # 3 - 4.294 Acres-Part of Auditor's Parcel No. 73-63-18-07-000
Tract # 4 - 8.375 Acres-Part of Auditor's Parcel No. 73-63-18-07-000
Tract # 5 - 29.402 Acres-Part of Auditor's Parcel No. 73-63-18-07-000
Tract # 6 - 81.677 Acres-Part of Auditor's Parcel No. 73-63-18-07-000
Tract # 7 - 27.727 Acres-Part of Auditor's Parcel No. 73-63-18-07-000
Tract # 8 - 5.491 Acres-Part of Auditor's Parcel No. 73-63-18-07-000
Tract # 9 - 5.139 Acres-Part of Auditor's Parcel No. 73-63-18-07-000

OFFICE COPY
NOT RECORDABLE