

Plat of Staker Farm # 3 Surveyed for Ben Schafer
Part of the Southeast Quarter of Section 11 & the West Half of Section 18
Township 12 North-Range 13 West
Wayne Township, Muskingum County, Ohio
James B. Staker
Deed Ref.: Vol. 980-P. 189, Deed Records

Reduced copy, not to scale, Larger
copy available in the Muskingum
County Engineer's Map Dept.



Bearings are based on
Grid North of the Ohio
South Coordinate System.


Scale: 1 Inch = 200 Feet



LEGEND

- Iron Pin Set, 5/8" x 30" rebar capped "Schell-7314"
- Iron Pin Found
- Marked Stone Found
- Iron Pipe Found
- ▲ Railroad Spike Found
- ▲ Barn Spike Found

DESCRIPTION
APPROVED
By: *mo* 11-9-2022

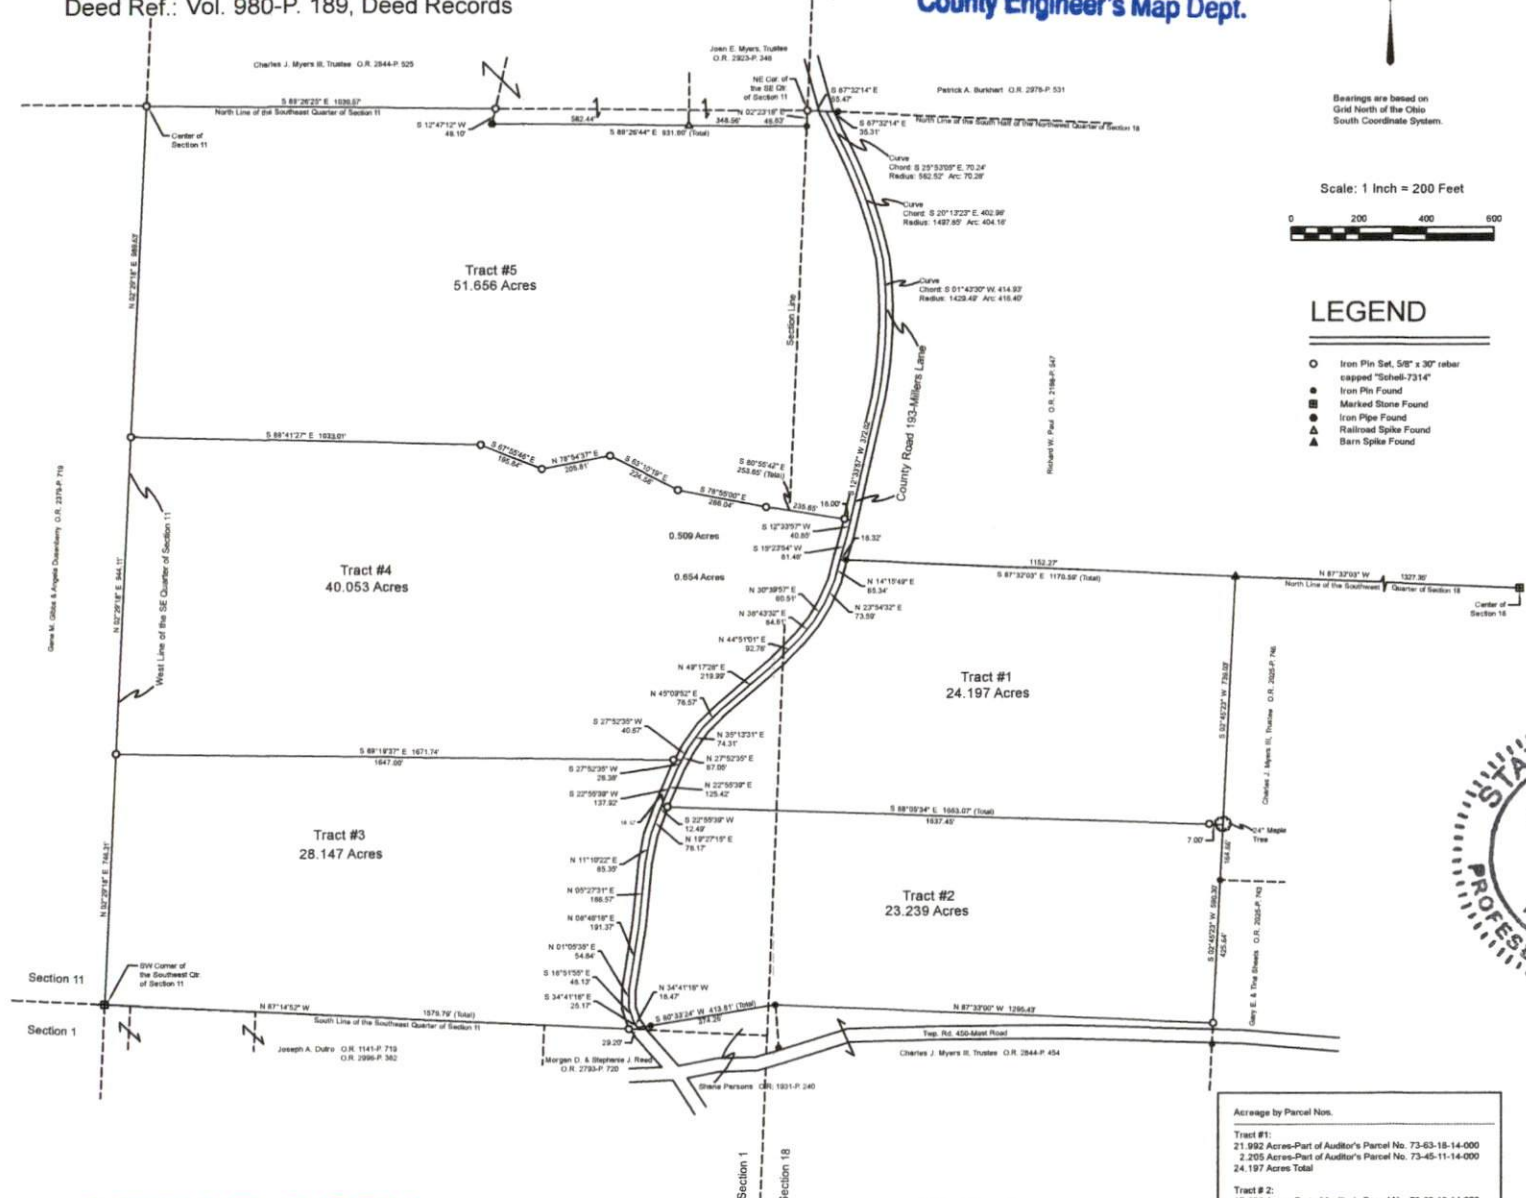

OFFICE COPY
NOT RECORDABLE

Pertinent Documents

- 1) All Deed Vol. & Pages Shown
- 2) Auditor's Aerials of Parcels
- 3) Survey Plats of the Area

Acreage by Parcel Nos.

Tract #1:
21.992 Acres-Part of Auditor's Parcel No. 73-63-18-14-000
2.205 Acres-Part of Auditor's Parcel No. 73-45-11-14-000
24.197 Acres Total

Tract #2:
17.883 Acres-Part of Auditor's Parcel No. 73-63-18-14-000
5.556 Acres-Part of Auditor's Parcel No. 73-45-11-14-000
23.239 Acres Total

Tract #3:
28.147 Acres-Part of Auditor's Parcel No. 73-45-11-15-000

Tract #4:
38.890 Acres-Part of Auditor's Parcel No. 73-45-11-15-000
0.854 Acres-Part of Auditor's Parcel No. 73-63-18-04-001
0.509 Acres-Part of Auditor's Parcel No. 73-63-18-04-002
40.053 Acres Total

Tract #5:
45.859 Acres-Part of Auditor's Parcel No. 73-45-11-15-000
5.797 Acres-Part of Auditor's Parcel No. 73-63-18-04-002
51.656 Acres Total