


MILLERS LANE (CR 73) RIGHT OF WAY WIDENING

STATE OF OHIO, MUSKINGUM COUNTY

WAYNE TOWNSHIP,

PART OF THE NORTHWEST QUARTER OF SECTION 19,

TOWNSHIP 13 NORTH, RANGE 12 WEST

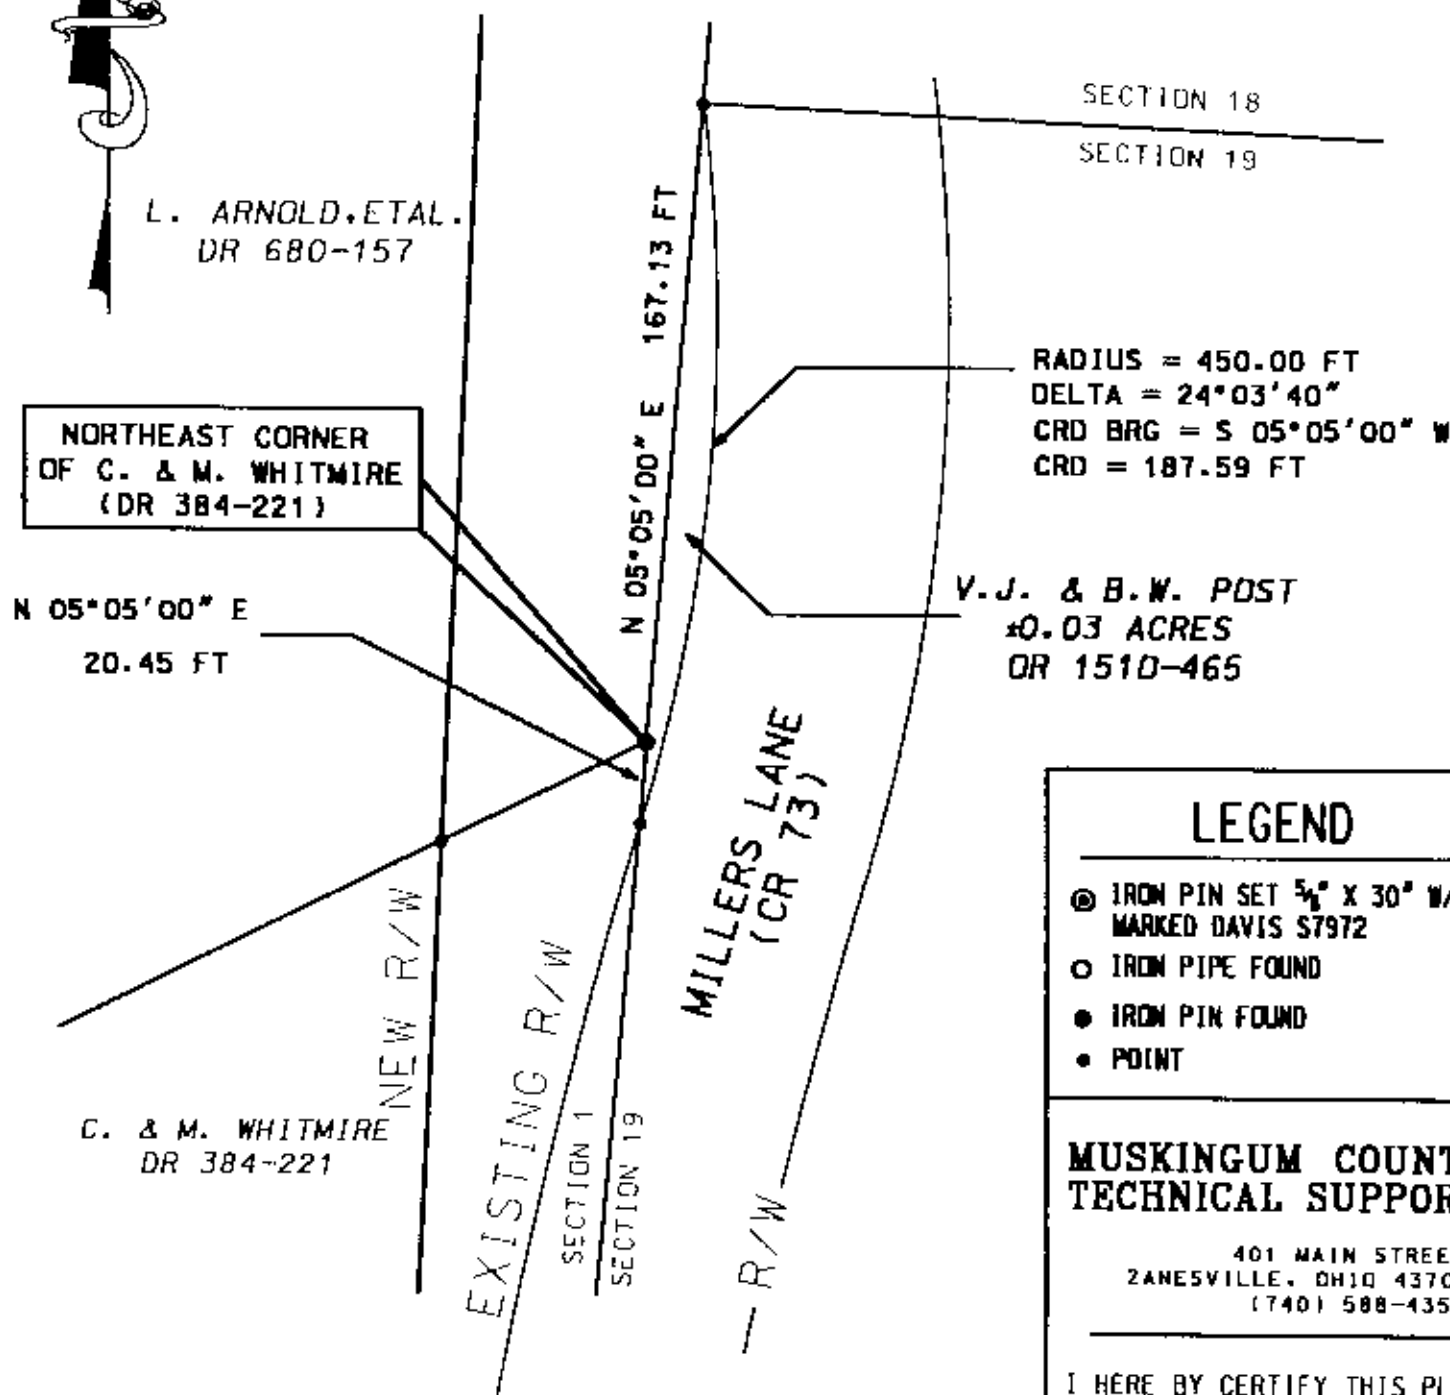

LEGEND

- IRON PIN SET $\frac{5}{8}$ \" X 30\" W/CAP MARKED DAVIS S7972
- IRON PIPE FOUND
- IRON PIN FOUND
- POINT

MUSKINGUM COUNTY TECHNICAL SUPPORT

401 MAIN STREET
ZANESVILLE, OHIO 43701
(740) 588-4357

I HERE BY CERTIFY THIS PLAT
TO BE CORRECT AS SURVEYED
APRIL 2002

OFFICE COPY
NOT RECORDABLE

PART OF PARCEL NO.: 73-73-63-19-02-000
ADDITIONAL R/W AREA 0.03 ACRES

BASIS OF BEARING:
BEARINGS ARE BASED ON THE EAST LINE OF SECTION 1
BEING NORTH 05 DEGREES 05 MINUTES 00 SECONDS EAST
AS FOUND IN DR 1625-232.

PERTINENT DOCUMENTS AND SURVEYS USED:
1. DEED REFERENCES SHOWN
2. TAX MAPS
3. SURVEY RECORDS FOUND IN THE MUSKINGUM
COUNTY ENGINEERS OFFICE, ZANESVILLE, OHIO

DESCRIPTION APPROVED
FOR AUDITOR'S TRANSFER

BY *[Signature]*
7-22-00



Scale: 1\" = 50'



OFFICE COPY
NOT RECORDABLE

DOUGLAS R. DAVIS
PSL# 7972

DATE 07/16/02