


SURVEY FOR S. SCHUBE

AUDITORS PARCEL NUMBER
73-73-63-19-04-001 (PART)

BEING A PART OF THE TRACT CONVEYED TO TERRY PERKINS (DEED VOLUME 989, PAGE 508) SITUATED IN THE WEST HALF OF SECTION 19, TOWNSHIP 13, RANGE 12, OF THE CONGRESS LANDS EAST OF THE SCIOTO RIVER, WAYNE TOWNSHIP, MUSKINGUM COUNTY, OHIO.

BEARING ARE BASED ON THE PREVIOUS SURVEY OF 53.665 ACRES BY W. J. BIEDENBACH (DATED APRIL 7, 1983) DESCRIBED IN DEED BOOK VOLUME 989, PAGE 508 OF THE MUSKINGUM COUNTY DEED RECORDS.

SCALE 1"=100'

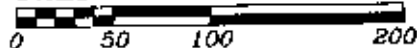

RESEARCH:

VOL. 989, PG. 508
PREVIOUS SURVEY OF
53.665 ACRES
MUSKINGUM COUNTY
TAX MAPS
FIRM MAP-PANEL#
390425 0160C

LEGEND

- EXISTING IRON PIN
- ⊙ IRON PIN SET
(5/8" REBAR W/CAP)
- ANGLE POINTS

FLOOD NOTE

BY GRAPHIC PLOTTING ONLY, THIS PROPERTY IS IN ZONE A AND ZONE X OF THE FLOOD INSURANCE RATE MAP, COMMUNITY PANEL No. 3904250160C EFFECTIVE DATE OF JUNE 3, 1988.

ZONE A-NO BASE FLOOD ELEVATIONS DETERMINED.
ZONE X-AREA OUTSIDE 500 YEAR FLOOD PLAIN.


DESCRIPTION APPROVED
FOR AUDITOR'S TRANSFER
BY *[Signature]*

9-27-2000

I HEREBY CERTIFY TO THE BEST OF MY
KNOWLEDGE AND BELIEF THE ABOVE PLAT AND
SURVEY IS TRUE AND CORRECT AS PREPARED BY ME.
THIS 24th DAY OF AUGUST, 2000

W.J. BIEDENBACH
REGISTERED SURVEYOR #5718

OFFICE COPY
NOT RECORDABLE

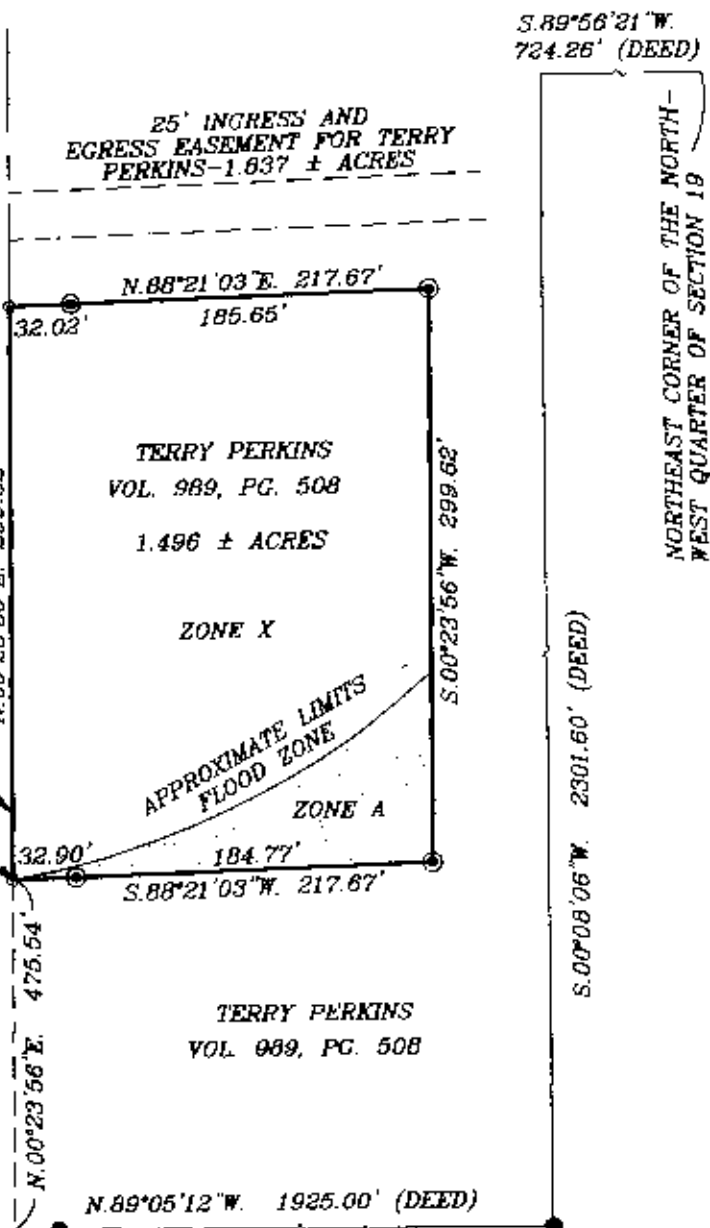

W.J. BIEDENBACH & ASSOC.
SURVEYING & MAPPING
ZANESVILLE, OHIO
(740) 453-4850

DRAWN BY: AJS	DATE: 08-24-00
SCALE: 1"=100'	CHECKED BY: WJB
JOB NO: 4587	DRAWING NO: D:\4587\4587