


BASE OF BEARINGS IS STATE
PLANE GRID FROM A SOLAR
OBSERVATION
0 5/8" x 30" REBAR SET CAPPED GRAVES #5792
Q 3/4" PIPE FOUND
● REBAR FOUND
□ STONE FOUND

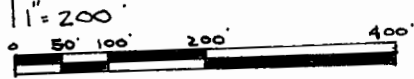

REFERENCE LIST
VOL. 862, PG. 107
VOL. 1870, PG. 271

SURVEY BY L.P. DINAN #5410
SURVEY 87 R.M. GRAVES #5792
TAX MAP 73-63
AUDITORS PARCEL & AERIAL MAPS
USGS ZANESVILLE EAST

RICHARD MAX GRAVES
REGISTERED SURVEYOR #5792
2925 KENLD WOODS DR.
NASHPORT, OHIO 43830
12-10-10

OFFICE COPY
NOT RECORDABLE




S.W. QTR. SEC. 19

DESCRIPTION

APPROVED

By: *[Signature]* 9/13/12

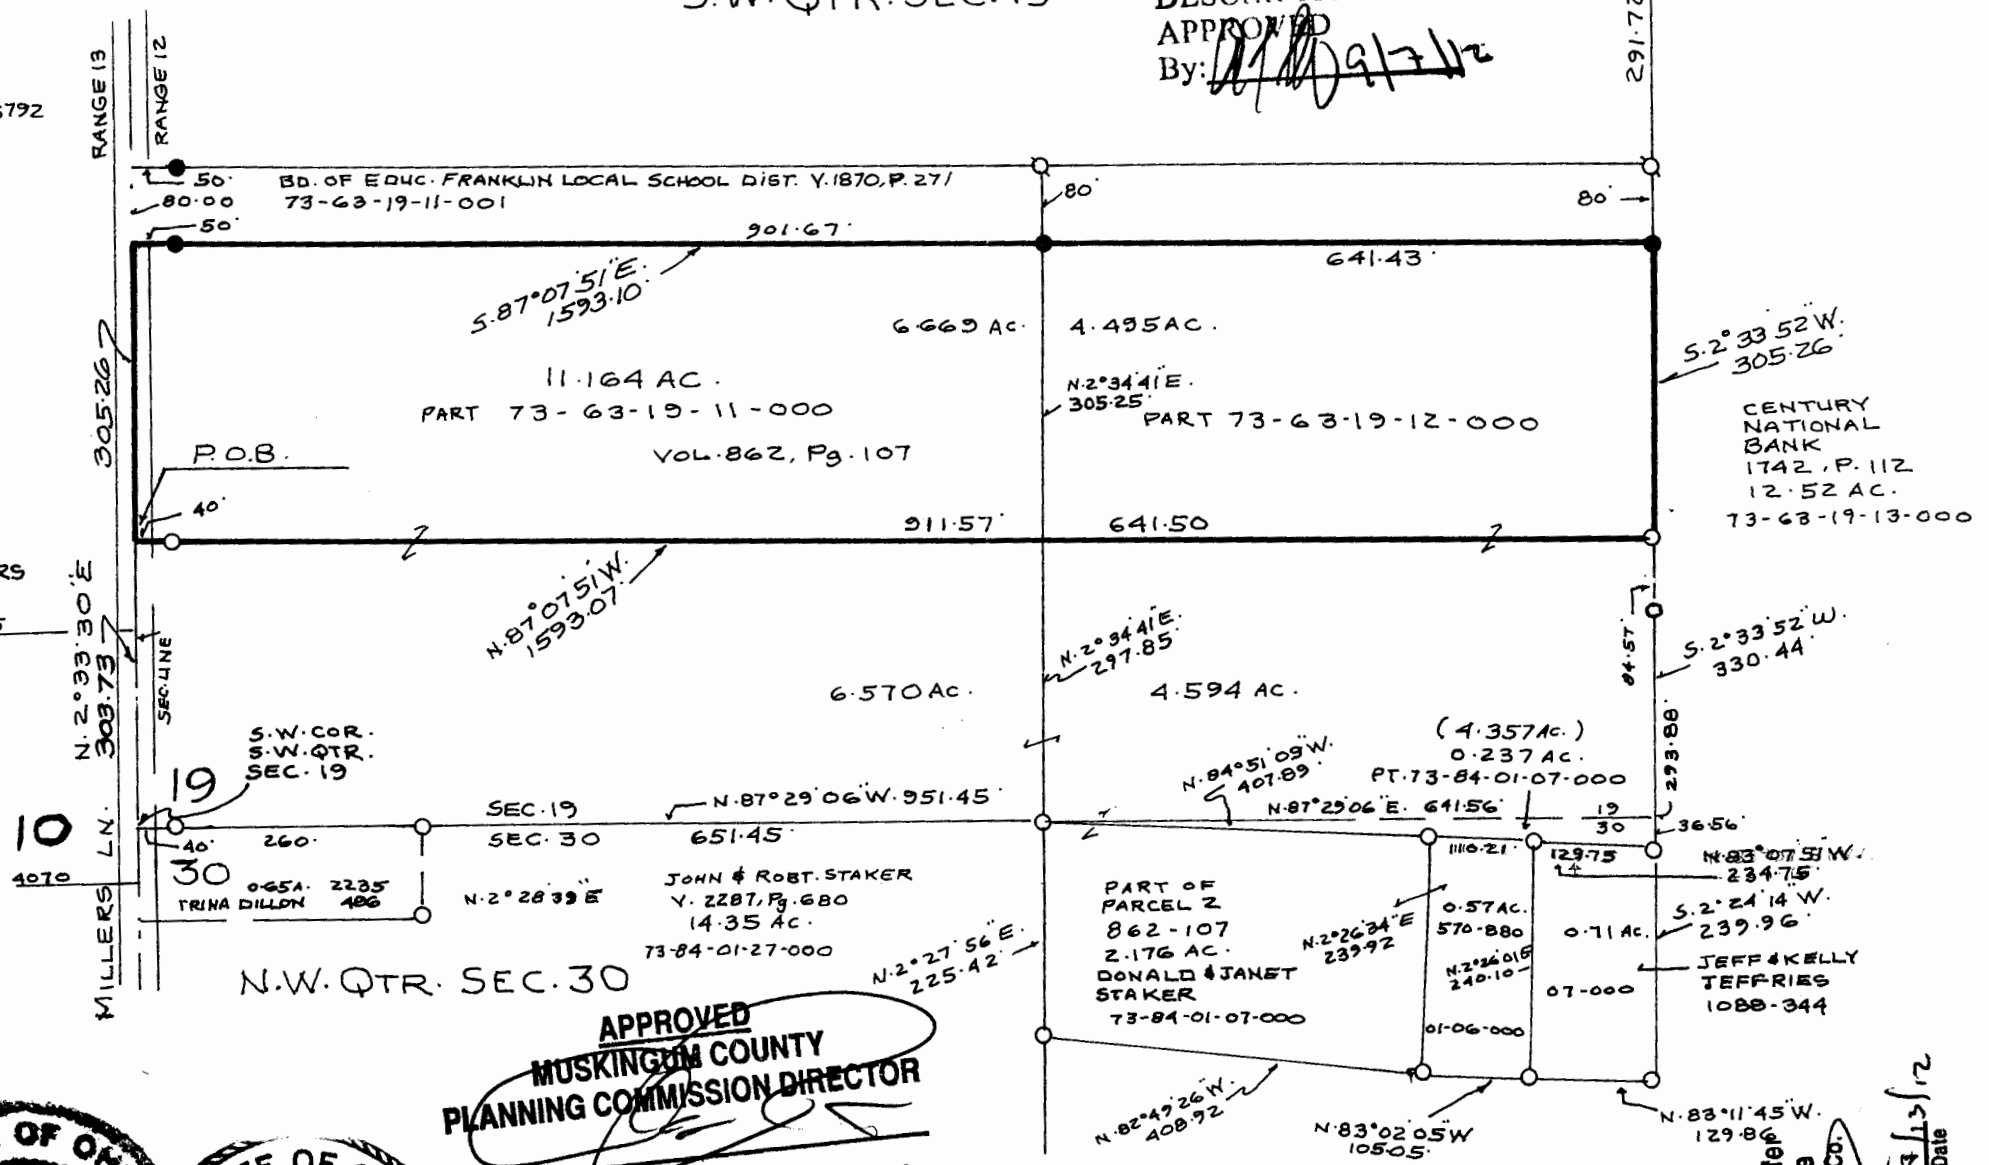

APPROVED
MUSKINGUM COUNTY
PLANNING COMMISSION DIRECTOR

Date 9/13/12

Fee Paid
MAP SHOWING 11.164 ACRES OF LAND
FOR DONALD & JANET STAKER VOL. 862, PG. 107
IN THE S.W. QTR. SEC. 19, TWP. 13, RANGE 12
CONGRESS LANDS EAST OF THE SIOTO RIVER
WAYNE TWP. MUSKINGUM COUNTY, OHIO

Approved for Transfer
No On-Lot Sewage
Zanesville-Muskingum Co.
Health Department

Date 9/13/12