

Situated in the State of Ohio, County of Muskingum, Township of Wayne:
Being part of Section 19, Township 13, Range 12, of the Congress Lands East of the Scioto River, further **being part of** the Cornerstone Full Gospel, Inc. property recorded in **Deed Book Volume 1114, Page 38** of said county's deed records, further **being part of** Muskingum County Auditor's **Parcel Number 73-63-19-13-002**:

SURVEYOR'S NOTES AND REFERENCES:

Muskingum County Tax Maps and Orthophotos of the area.
All other references are shown or listed.

Note #1- Not to be used as a separate building site or transferred as an independent parcel in the future without planning commission approval in accordance with applicable subdivision regulations. Parcel to be combined with adjacent Auditor's Parcel Number 73-63-19-13-008.


DESCRIPTION

APPROVED

By: *[Signature]* 4/13/2019

LEGEND

- PIN (SET) 5/8" REBAR CAPPED
(C R HARKNESS PLS #6885)
- PIN (FOUND)
- △ POINT (UNMARKED)
- ⚡ LAND HOOK

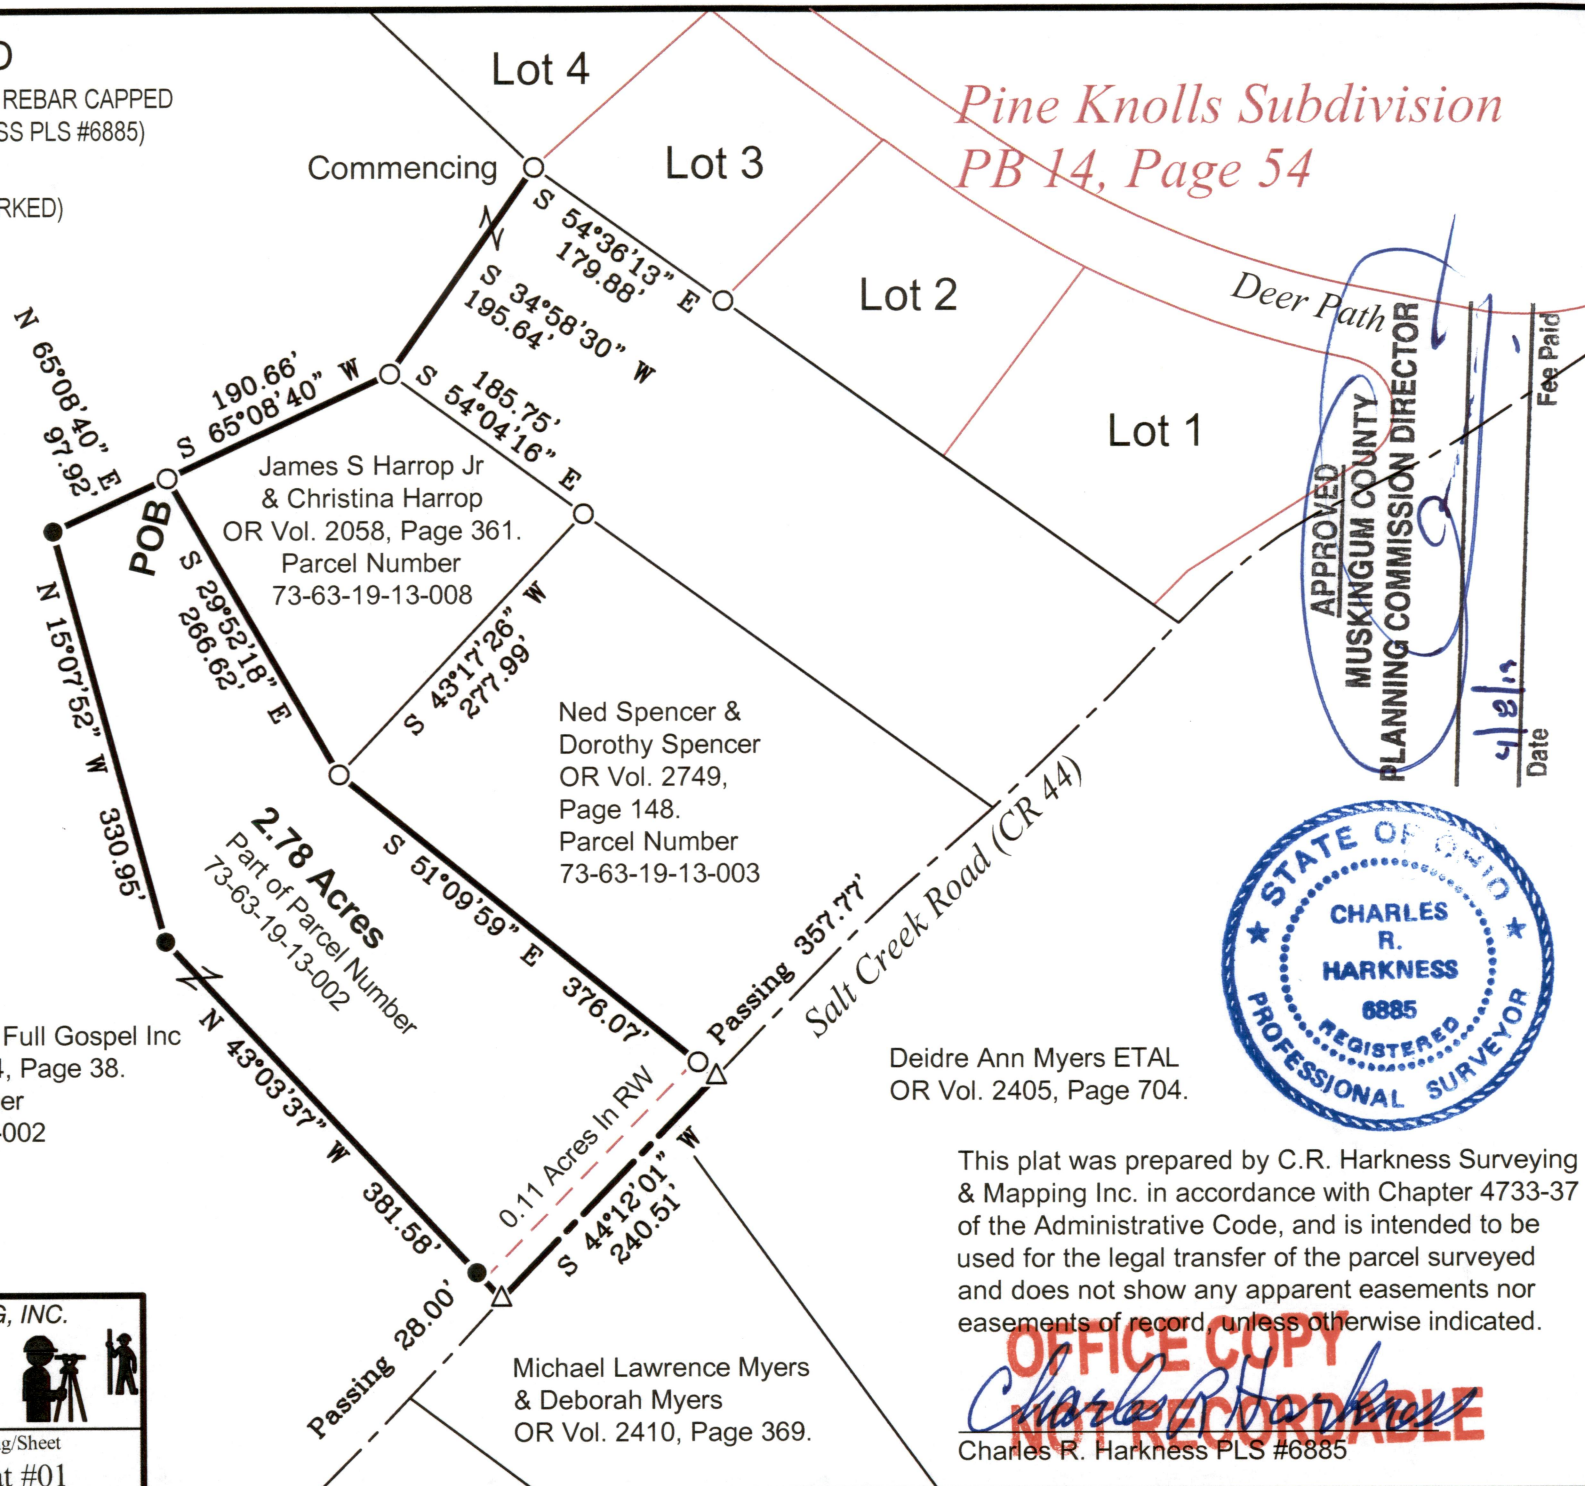

Cornerstone Full Gospel Inc
DB Vol. 1114, Page 38.
Parcel Number
73-63-19-13-002

Ned Spencer &
Dorothy Spencer
OR Vol. 2749,
Page 148.
Parcel Number
73-63-19-13-003

Michael Lawrence Myers
& Deborah Myers
OR Vol. 2410, Page 369.

Deidre Ann Myers ETAL
OR Vol. 2405, Page 704.



APPROVED
MUSKINGUM COUNTY
PLANNING COMMISSION DIRECTOR

4/8/19
Date

Fee Paid

*Pine Knolls Subdivision
PB 14, Page 54*

This plat was prepared by C.R. Harkness Surveying & Mapping Inc. in accordance with Chapter 4733-37 of the Administrative Code, and is intended to be used for the legal transfer of the parcel surveyed and does not show any apparent easements nor easements of record, unless otherwise indicated.

OFFICE COPY
[Signature]
NOT RECORDABLE
Charles R. Harkness PLS #6885

SURVEY FOR:
Cornerstone Full Gospel, Inc.



HARKNESS SURVEYING & MAPPING, INC.
8205 OLD TOWN ROAD
ROSEVILLE, OHIO 43777
PHONE/FAX (740) 849-0122



SURVEYED: 3/23/19

DRAWN: 3/25/19

Job Number
Job#2562

Drawing/Sheet
Plat #01