


73-63-19-13-010 A

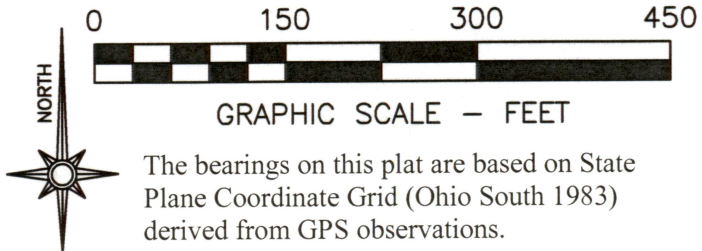


- LEGEND**
- PIN (SET) 5/8" REBAR CAPPED (C R HARKNESS PLS #6885)
  - PIN (FOUND)
  - △ POINT (UNMARKED)
  - ⌄ LAND HOOK

Situated in the State of Ohio, County of Muskingum, Township of Wayne:  
Being part of Section 19, Township 13, Range 12, of the Congress Lands East of the Scioto River, further **being part of** the Cornerstone Full Gospel, Inc. property recorded in **Deed Book Volume 1114, Page 38** of said county's deed records, further **being part of** Muskingum County Auditor's **Parcel Number 73-63-19-13-002**:

**SURVEYOR'S NOTES AND REFERENCES:**

Muskingum County Tax Maps and Orthophotos of the area.  
All other references are shown or listed.

**Note #1-** Not to be used as a separate building site or transferred as an independent parcel in the future without planning commission approval in accordance with applicable subdivision regulations. Parcel to be combined with adjacent Auditor's Parcel Number 73-63-19-13-003.

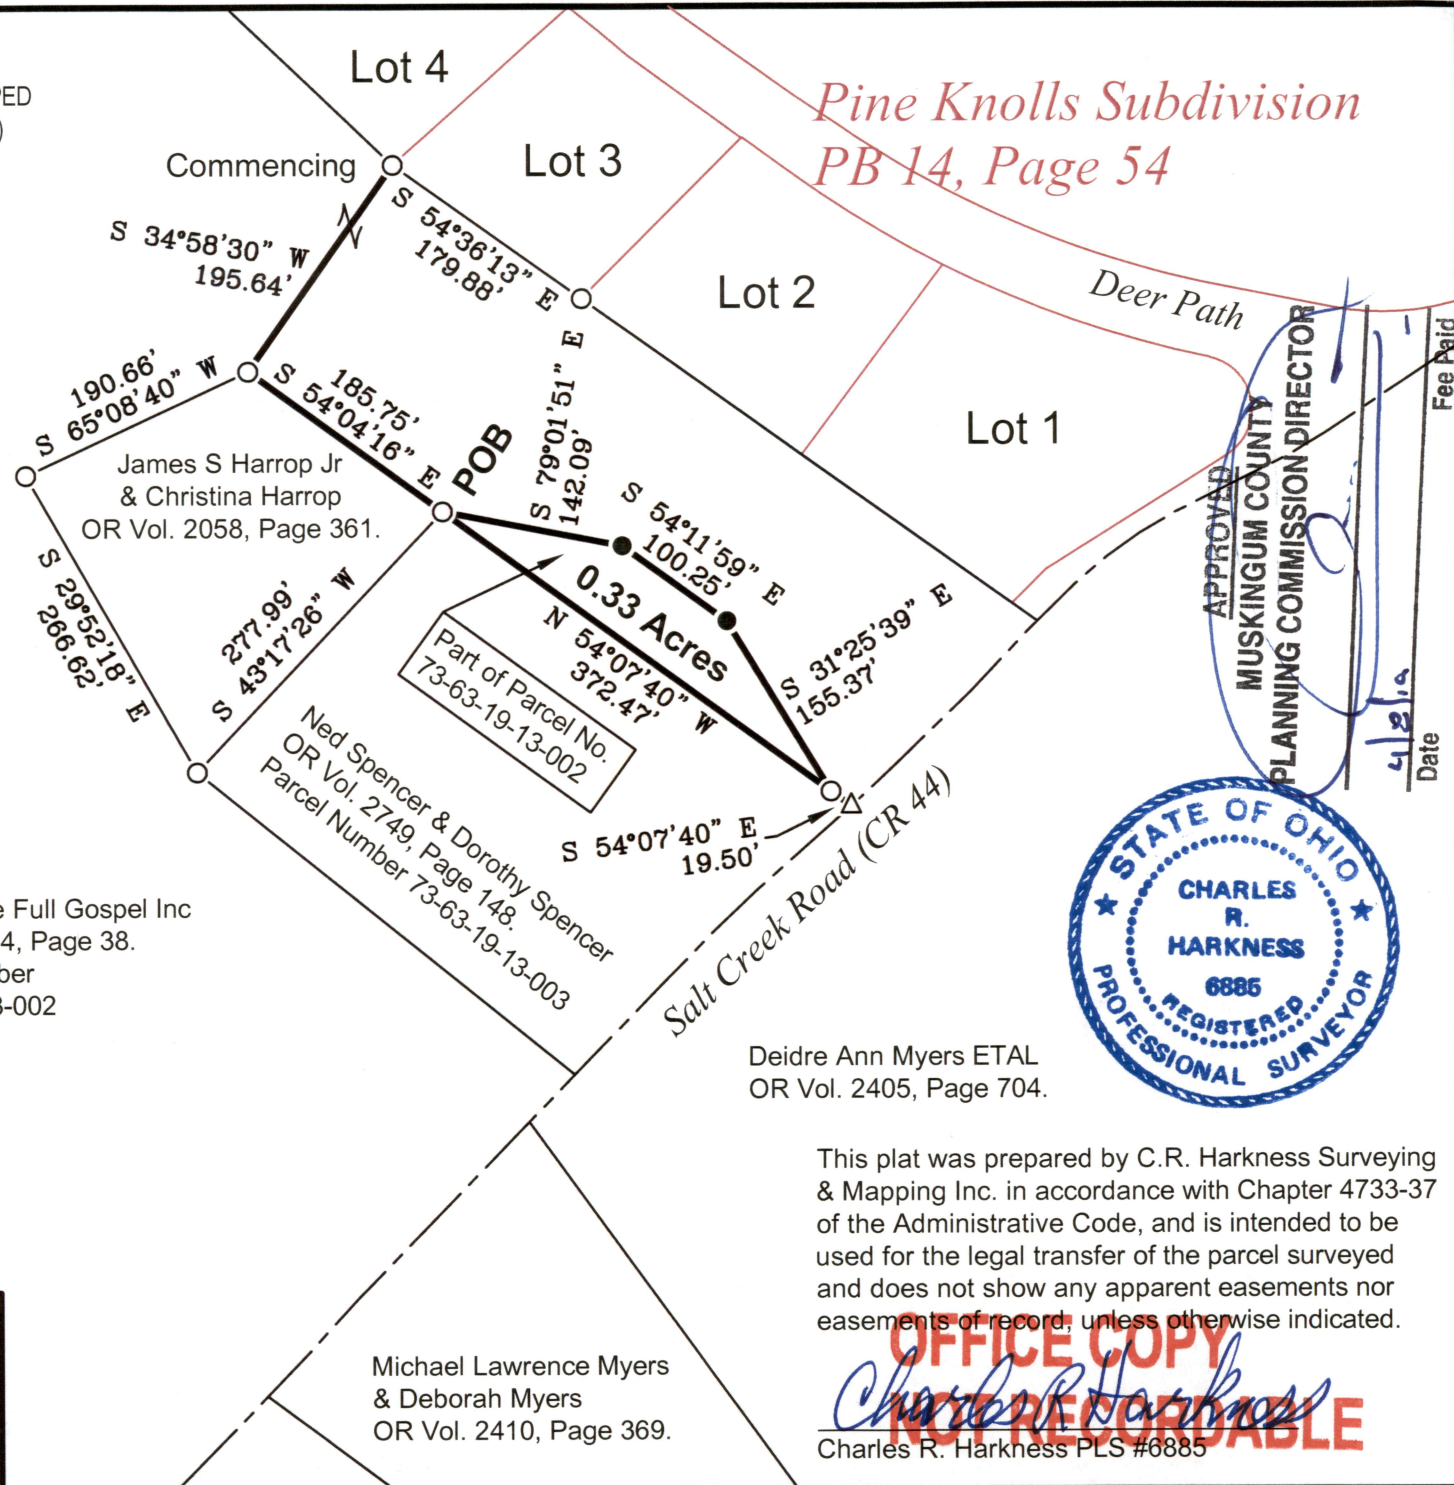

Cornerstone Full Gospel Inc  
DB Vol. 1114, Page 38.  
Parcel Number  
73-63-19-13-002

Ned Spencer & Dorothy Spencer  
OR Vol. 2749, Page 148.  
Parcel Number 73-63-19-13-003

Michael Lawrence Myers  
& Deborah Myers  
OR Vol. 2410, Page 369.

Deidre Ann Myers ETAL  
OR Vol. 2405, Page 704.

This plat was prepared by C.R. Harkness Surveying & Mapping Inc. in accordance with Chapter 4733-37 of the Administrative Code, and is intended to be used for the legal transfer of the parcel surveyed and does not show any apparent easements nor easements of record, unless otherwise indicated.

**OFFICE COPY**  
*Charles R. Harkness*  
**NOT RECORDABLE**

DESCRIPTION  
APPROVED  
By: *Lu43h19*

SURVEY FOR: <b>Cornerstone Full Gospel, Inc.</b>		HARKNESS SURVEYING & MAPPING, INC. 8205 OLD TOWN ROAD ROSEVILLE, OHIO 43777 PHONE/FAX (740) 849-0122	
SURVEYED: 3/23/19	DRAWN: 3/25/19	Job Number Job#2562	Drawing/Sheet Plat #02