


Iva Jean Myers
to
Mike Myers
8/22/85

Situated in the State of Ohio, County of Muskingum,
Township of Wayne, Twp. 13, Range 12, Southeast
Quarter of Section 12, bounded and described as
follows:

Commencing at the Southeast corner of Lot 1 of Pine
Knolls Subdivision as recorded in Plat Book 14, Page
54; thence South $40^{\circ} 24' 59''$ West 1097.13 feet to a
point in center of Sandy Lane the place of beginning;
thence leaving road South $58^{\circ} 13' 25''$ East 210.00
feet to an iron pin passing an iron pin at 25.00 feet;
thence North $42^{\circ} 02' 25''$ East 220.00 feet to an iron
pin; thence North $64^{\circ} 22' 24''$ East 67.44 feet to an iron
pin; thence South $27^{\circ} 53' 34''$ East 207.97 feet to an
iron pin; thence South $59^{\circ} 00' 26''$ West 146.05 feet
to an iron pin; thence South $89^{\circ} 58' 26''$ West 232.05
feet to an iron pin; thence South $65^{\circ} 39' 40''$ West
138.84 feet to an iron pin; thence North $39^{\circ} 03' 34''$
West 141.75 feet to the center of Sandy Lane passing
an iron pin at 116.75 feet; thence along center of
Sandy Lane North $48^{\circ} 14' 43''$ East 186.31 feet to the
place of beginning, containing 2.06 acres more or
less. being part of Auditors Parcel No. 73-03494.

Bearings are based on the South line of Pine Knolls
Subdivision bearing South $57^{\circ} 22' 50''$ East.

Survey & Description By:
**OFFICE COPY
NOT RECORDABLE**
R. L. Myers
Registered Surveyor No. 5410

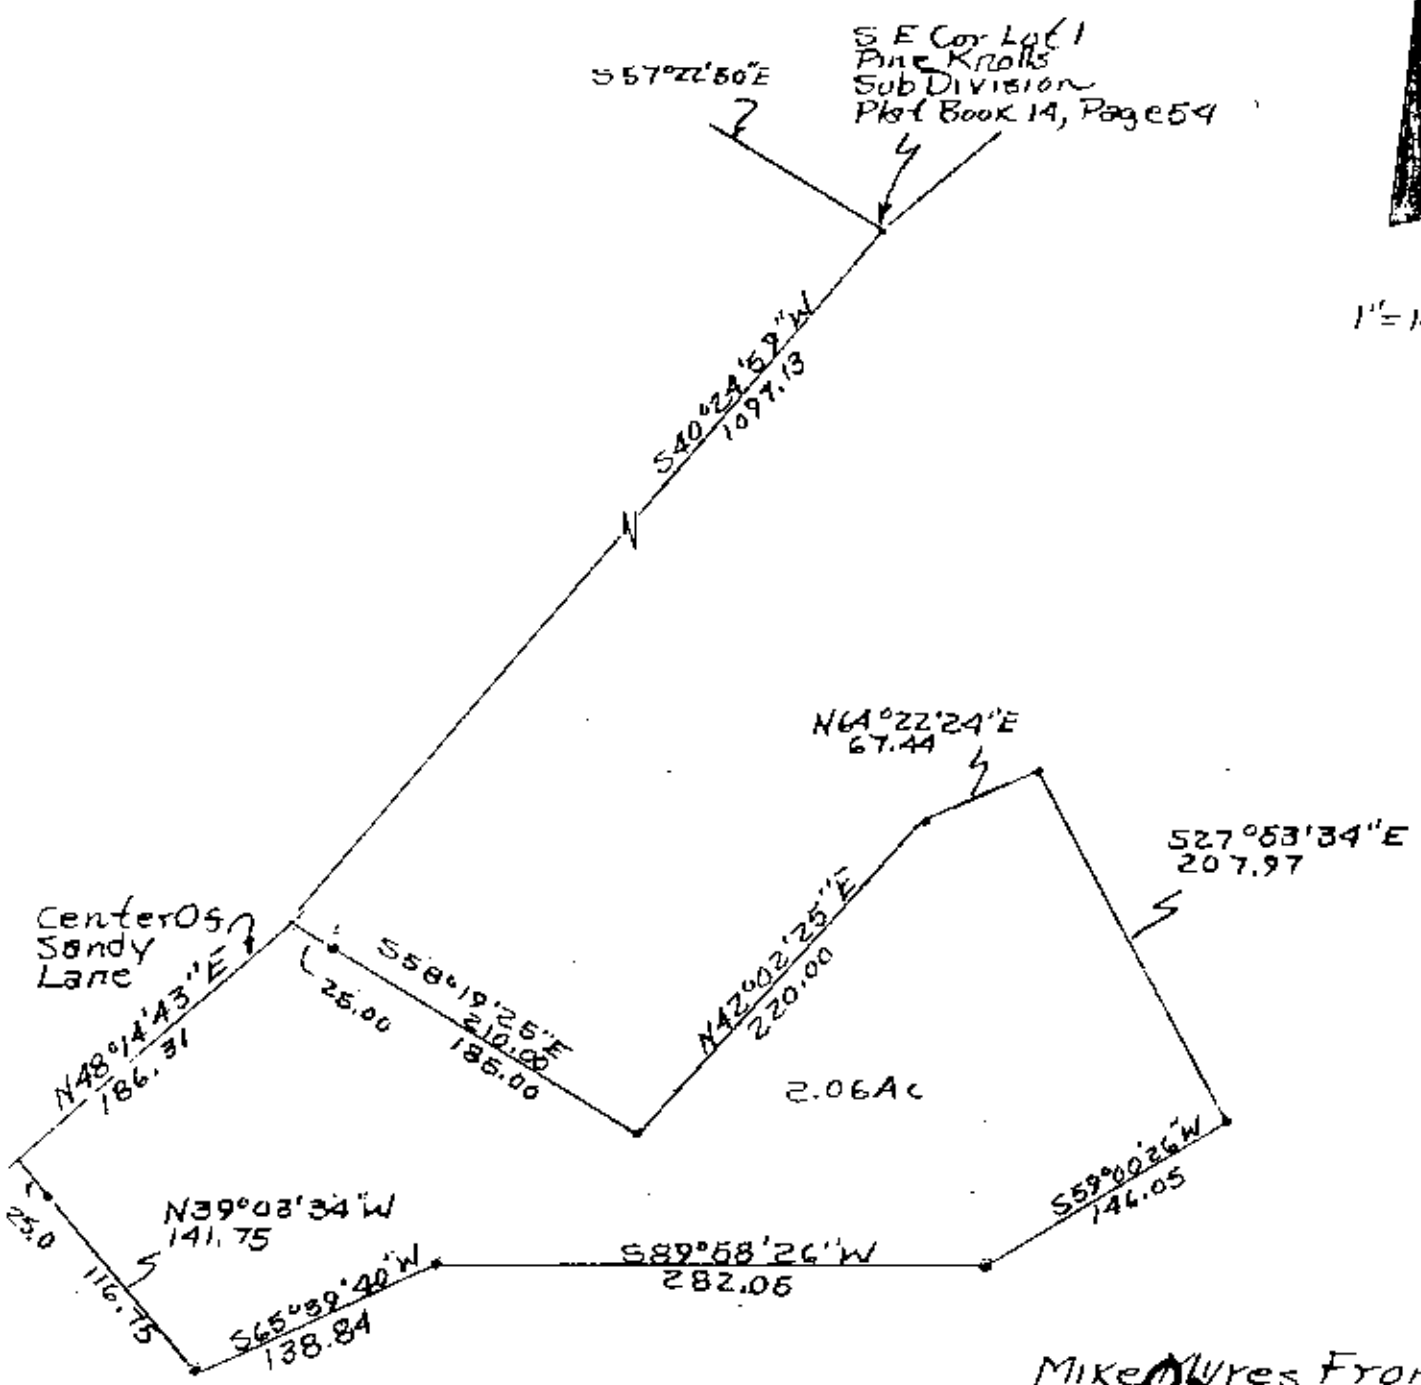

Part of Parcel
No. 73-03494

Mike Myers From Iva
Myers Survey By
RL Myers Reg Surveyor
No. 541822/85
Mpskin County,
Wayne Township,
T13, R12, S10 tr. Sec.
19.

OK VFL
9-23-95