

73-66-01-70
3760 CORNERSTONE LN

Cornerstone Full Gospel Church
Lot No. 9
3/20/89

Situated in the State of Ohio, County of Muskingum, Township of Wayne,
T 13, R 12, part of Section 19, bounded and described as follows:

Commencing at the Northeast corner of Section 19; thence North $89^{\circ} 57' 20''$ West 1810.74 feet; thence leaving section line South $3^{\circ} 40' 20''$ East 1650.36 feet along C. J. Saunders; thence leaving Saunders line North $54^{\circ} 33' 08''$ East 178.18 feet; thence South $58^{\circ} 31' 25''$ East 440.00 feet; thence South $18^{\circ} 21' 50''$ East 969.32 feet; thence South $30^{\circ} 04' 26''$ West 505.83 feet to an iron pin set, the place of beginning; thence South $30^{\circ} 04' 26''$ West 35.00 feet to an iron pin set; thence South $12^{\circ} 02' 07''$ West 176.71 feet to an iron pin set; thence South $4^{\circ} 52' 49''$ East 215.75 feet to an iron pin set; thence South $35^{\circ} 44' 04''$ West 736.39 feet to an iron pin; thence North $9^{\circ} 25' 12''$ East 840.41 feet to an iron pin set on a 50.00 foot radius circle; thence on a 50.00 foot radius curve to the left the cord of which bears North $23^{\circ} 05' 34''$ East 59.07 feet to an iron pin; thence on a 520.27' radius curve to the left, along the East line of a 50.00 foot wide road, the cord of which bears North $35^{\circ} 03' 40''$ East 220.00 feet to an iron pin set; thence leaving said road South $75^{\circ} 05' 29''$ East 185.24 feet to the place of beginning, containing 5.00 acres more or less.

Bearings are based on the North line of Section 19 bearing North $89^{\circ} 57' 20''$ West.

Being a part of Auditor's Parcel Number 73-73-63-19-13-003.

109

Office Description By:
**OFFICE COPY
NOT RECORDABLE**


R. L. Danneberg
Registered Surveyor No. 5410

DESCRIPTION APPROVED
FOR AUDITOR'S TRANSFER

BY R. L. Danneberg

~~(Comp's to 4,955 Act)~~

3/24/89 OK

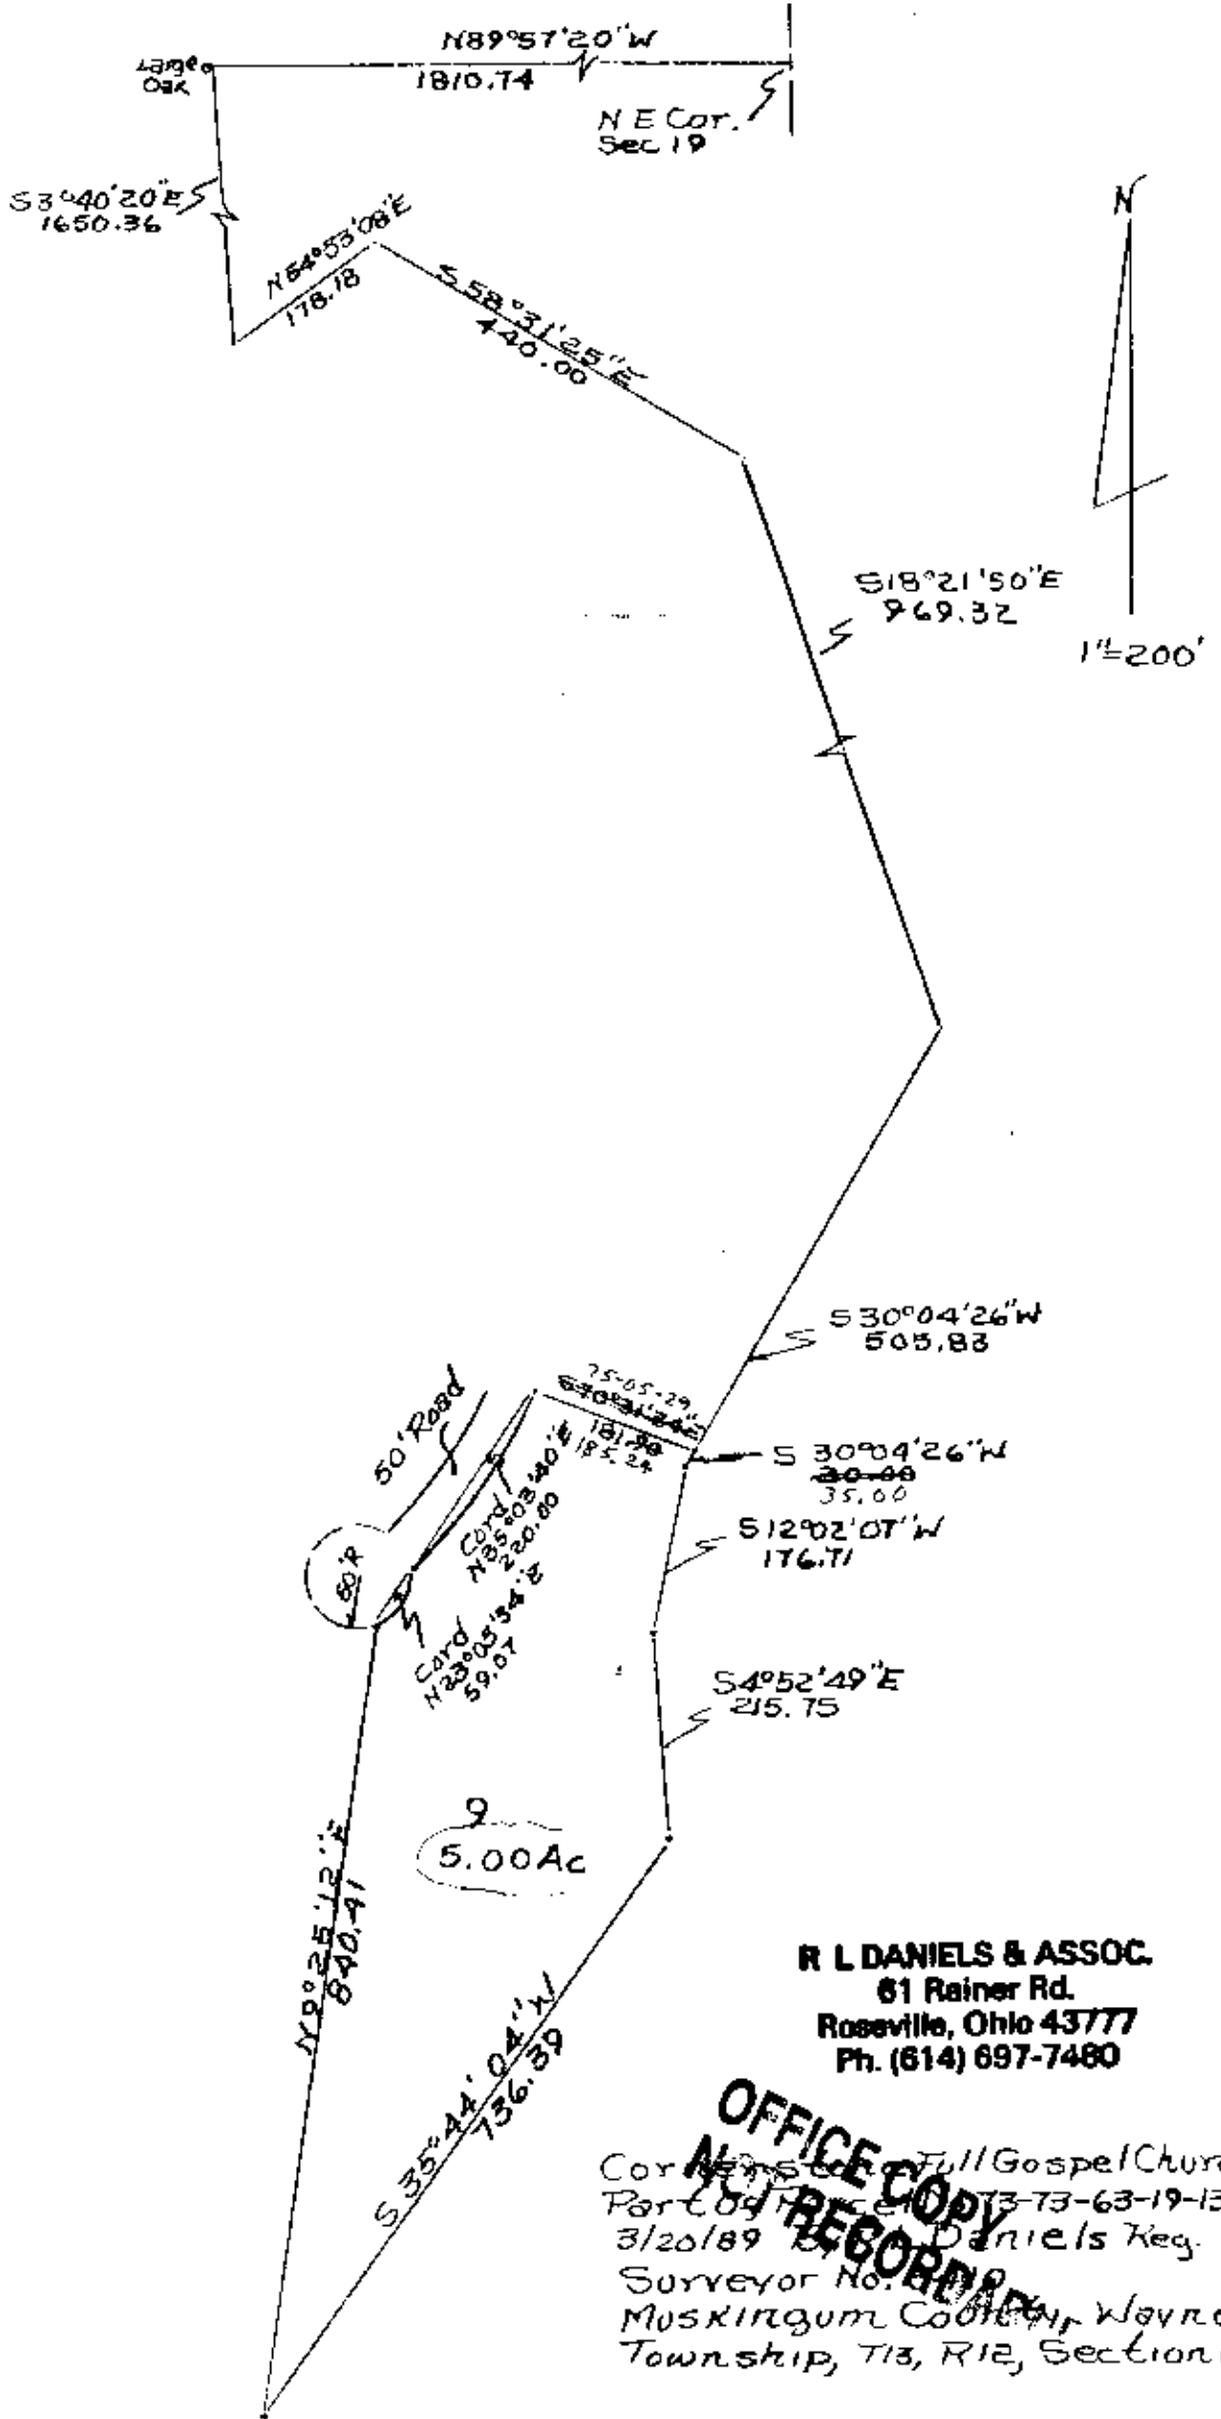

R L DANIELS & ASSOC.
 61 Rainer Rd.
 Roseville, Ohio 43777
 Ph. (614) 697-7480

OFFICE COPY NOT RECORDED
 Corner Section Full Gospel Church
 Part of Parcel 73-73-63-19-13-003
 3/20/89 by R L Daniels Reg.
 Surveyor No. 10000
 Muskingum County, Wayne
 Township, T13, R12, Section 19