Biedenbach Engineering, Inc.

3010 East Pike Zaneşvi**⊪e**, OH 43701 Civil Engineering and Land Surveying

Telephone (740) 453 4850 Fax (740) 450-1000 E-mail biedenbach@ee.net

ROBERT L. SHARP AUDITORS PARCEL NUMBERS 73-73-72-07-06-000 (COMBINED WITH) 73-73-72-07-07-000 (PART)

BEING A PART OF FRACTIONAL SECTION 7, TOWNSHIP 11, RANGE 13, OF THE CONGRESS LANDS EAST OF THE SCIOTO RIVER, WAYNE TOWNSHIP, MUSKINGUM COUNTY, OHIO AND BEING FURTHER DESCRIBED AS FOLLOWS:

COMMENCING AT AN EXISTING IRON PIN (AXLE) AT THE NORTHWEST CORNER OF LOT 9 OF CULBERTSON'S SUBDIVISION (PLAT BOOK 1, PAGE 276);

THENCE WITH THE NORTH LINE OF LOT 9, SOUTH 86 DEGREES 00 MINUTES 42 SECONDS EAST 392.67 FEET TO A POINT, SAID POINT BEING THE PLACE OF BEGINNING OF THE TRACT HEREIN INTENDED TO BE DESCRIBED, PASSING AN EXISTING IRON PIN (5/8 INCH REBAR) AT 387.83 FEET;

THENCE CONTINUING WITH THE NORTH LINE, SOUTH 86 DEGREES 00 MINUTES 42 SECONDS EAST 216.89 FEET TO A POINT, SAID POINT BEING SOUTH 38 DEGREES 13 MINUTES 10 SECONDS WEST 1.18 FEET FROM AN EXISTING IRON PIN (AXLE);

THENCE LEAVING THE NORTH LINE AND WITH THE WEST LINE OF A TRACT CONVEYED TO W. AND J. EPPLEY (VOLUME 1111, PAGE 496), SOUTH 38 DEGREES 13 MINUTES 10 SECONDS WEST 879,08 FEET TO AN IRON PIN SET;

THENCE LEAVING THE WEST LINE OF SAID EPPLEY TRACT AND TRAVERSING THROUGH A TRACT CONVEYED TO ROBERT L. SHARP (VOLUME 1813, PAGE 125) THE FOLLOWING THREE COURSES AND DISTANCES;

- 1) NORTH 55 DEGREES 12 MINUTES 36 SECONDS WEST 220.22 FEET TO AN IRON PIN SET;
- 2) SOUTH 29 DEGREES 58 MINUTES 46 SECONDS WEST 166.66 FEET TO AN IRON PIN SET:
- 3) SOUTH 33 DEGREES 09 MINUTES 23 SECONDS WEST 225.47 FEET TO A POINT ON THE EAST LINE OF A TRACT CONVEYED TO BETTY ANN SHARP (VOLUME 790, PAGE 279);

THENCE WITH THE EAST LINE OF SAID SHARP TRACT AND FOLLOWING THE APPROXIMATE CENTER LINE OF A CREEK THE FOLLOWING TWO COURSES AND DISTANCES;

- 1) NORTH 12 DEGREES 44 MINUTES 20 SECONDS EAST 224.10 FEET TO A POINT;
- 2) NORTH 62 DEGREES 41 MINUTES 20 SECONDS EAST 54.08 FEET TO A POINT;

THENCE LEAVING THE CENTER OF THE CREEK AND CONTINUING WITH THE EAST LINE OF SAID SHARP TRACT, NORTH 42 DEGREES 40 MINUTES 20 SECONDS EAST 911.00 FEET TO THE PLACE OF BEGINNING.

CONTAINING 4,285 MORE OR LESS ACRES, SUBJECT TO ALL OTHER APPLICABLE EASEMENTS.

ALL IRON PINS SET ARE 5/8 INCH X 30 INCH REBAR WITH PLASTIC IDENTIFICATION CAPS (BIEDENBACH PS7923-PS6923).


BEARINGS ARE BASED ON THE DEED BEARING OF SOUTH 85 DEGREES 43 MINUTES 00 SECONDS EAST ALONG THE NORTH LINE OF A TRACT CONVEYED TO B. A. SHARP AS RECORDED IN DEED YOU'VE 790, PAGE 280.

I HEREBY CERTIFY TO THE BEST OF MY KNOWLEDGE AND BELIEF THE SURVEY AND DESCRIPTION TO BE CORRECT AS PREPARED BY ME, THIS 6^{711} DAY OF NOVEMBER 2003.

DESCRIPTION APPROVED FOR AUDITOR'S TRANSFER

MICHALD RESELVENCE 6923

12-5-2003

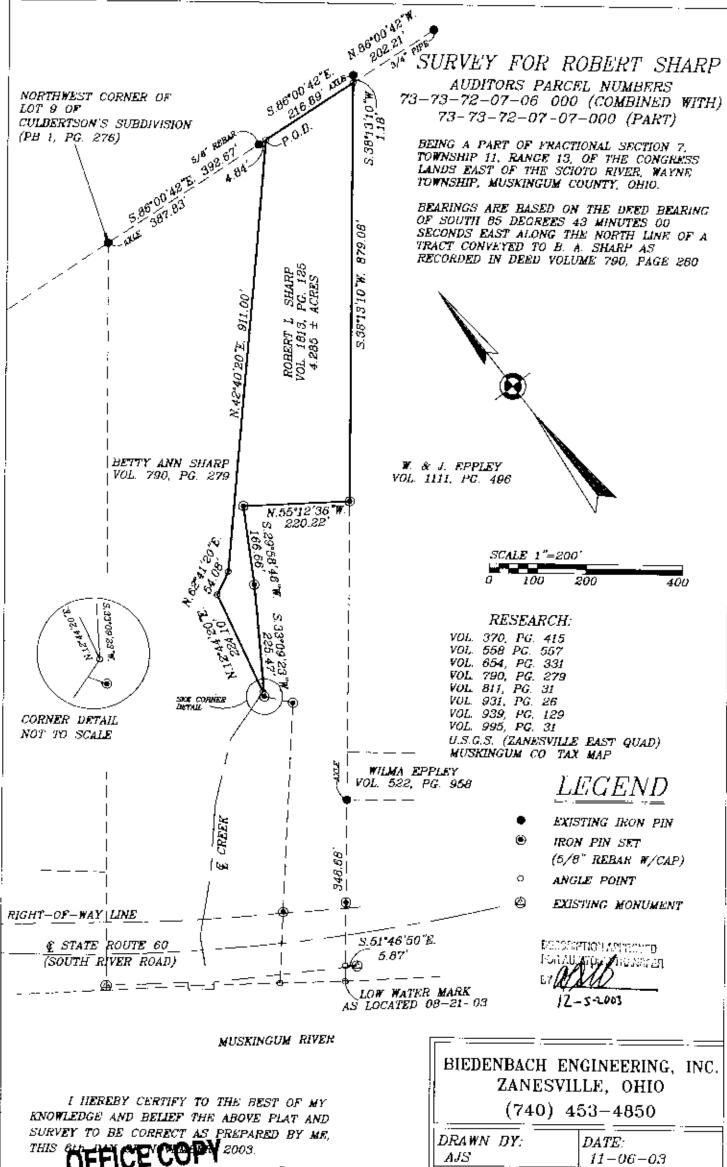

; BLE

RECISTERED SURVEYOR #6923

DRAWN DY:	DATE: 11-06-03
SCALE:	CHECKED DY:
1"=200'	MDN
JOB NO:	DRAWING NO.
4983	D:\4983\4983