


73-75-02-12

Phone 453-8448

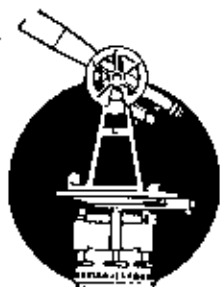

SURVEYING & MAPPING

L. Peter Dinan & Associates

27 South Sixth Street

P. O. Box 55, Zanesville, Ohio 43701

0.30 Acres
William E. Williams
All Of Parcel #73-73-75-02-12

Situated in the State of Ohio, County of Muskingum, Township of Wayne.

Being a part of Fractional Section 8, Township 11, Range 13 bounded and described as follows:

Commencing at a point in the center of State Route #60 at Station 675+42.41 of a centerline survey recorded in Plat Book 11, Page 26; thence north 4 degrees 11 minutes 35 seconds west 289.65 feet to an iron pin found on the north side of a concrete driveway and the true place of beginning of the premises herein intended to be described; thence north 27 degrees 11 minutes east 271.84 feet to an iron pin found; thence south 63 degrees 05 minutes east 58 feet to a point in the center of a driveway; thence along the center of said driveway the following six (6) courses and distances south 29 degrees 53 minutes west 147.40 feet to a point; thence south 29 degrees 25 minutes west 30 feet to a point; thence south 33 degrees 57 minutes west 30 feet to a point; thence south 46 degrees 22 minutes west 30 feet to a point; thence south 60 degrees 32 minutes west 30 feet to a point; thence south 73 degrees 02 minutes west 27.90 feet to a point in said driveway; thence leaving said driveway north 27 degrees 11 minutes east 7.73 feet to the true place of beginning, containing thirty hundredths (0.30) of an acre more or less.

This description written from a survey made by L. Peter Dinan, Registered Surveyor #5451, November 11, 1992.


DESCRIPTION APPROVED
FOR AUDITOR'S TRANSFER

BY *L. E. Hamble*
11-12-92

**OFFICE COPY
NOT RECORDABLE**



L. PETER DINAN & ASSOCIATES
27 SOUTH SIXTH STREET
ZANESVILLE, OHIO

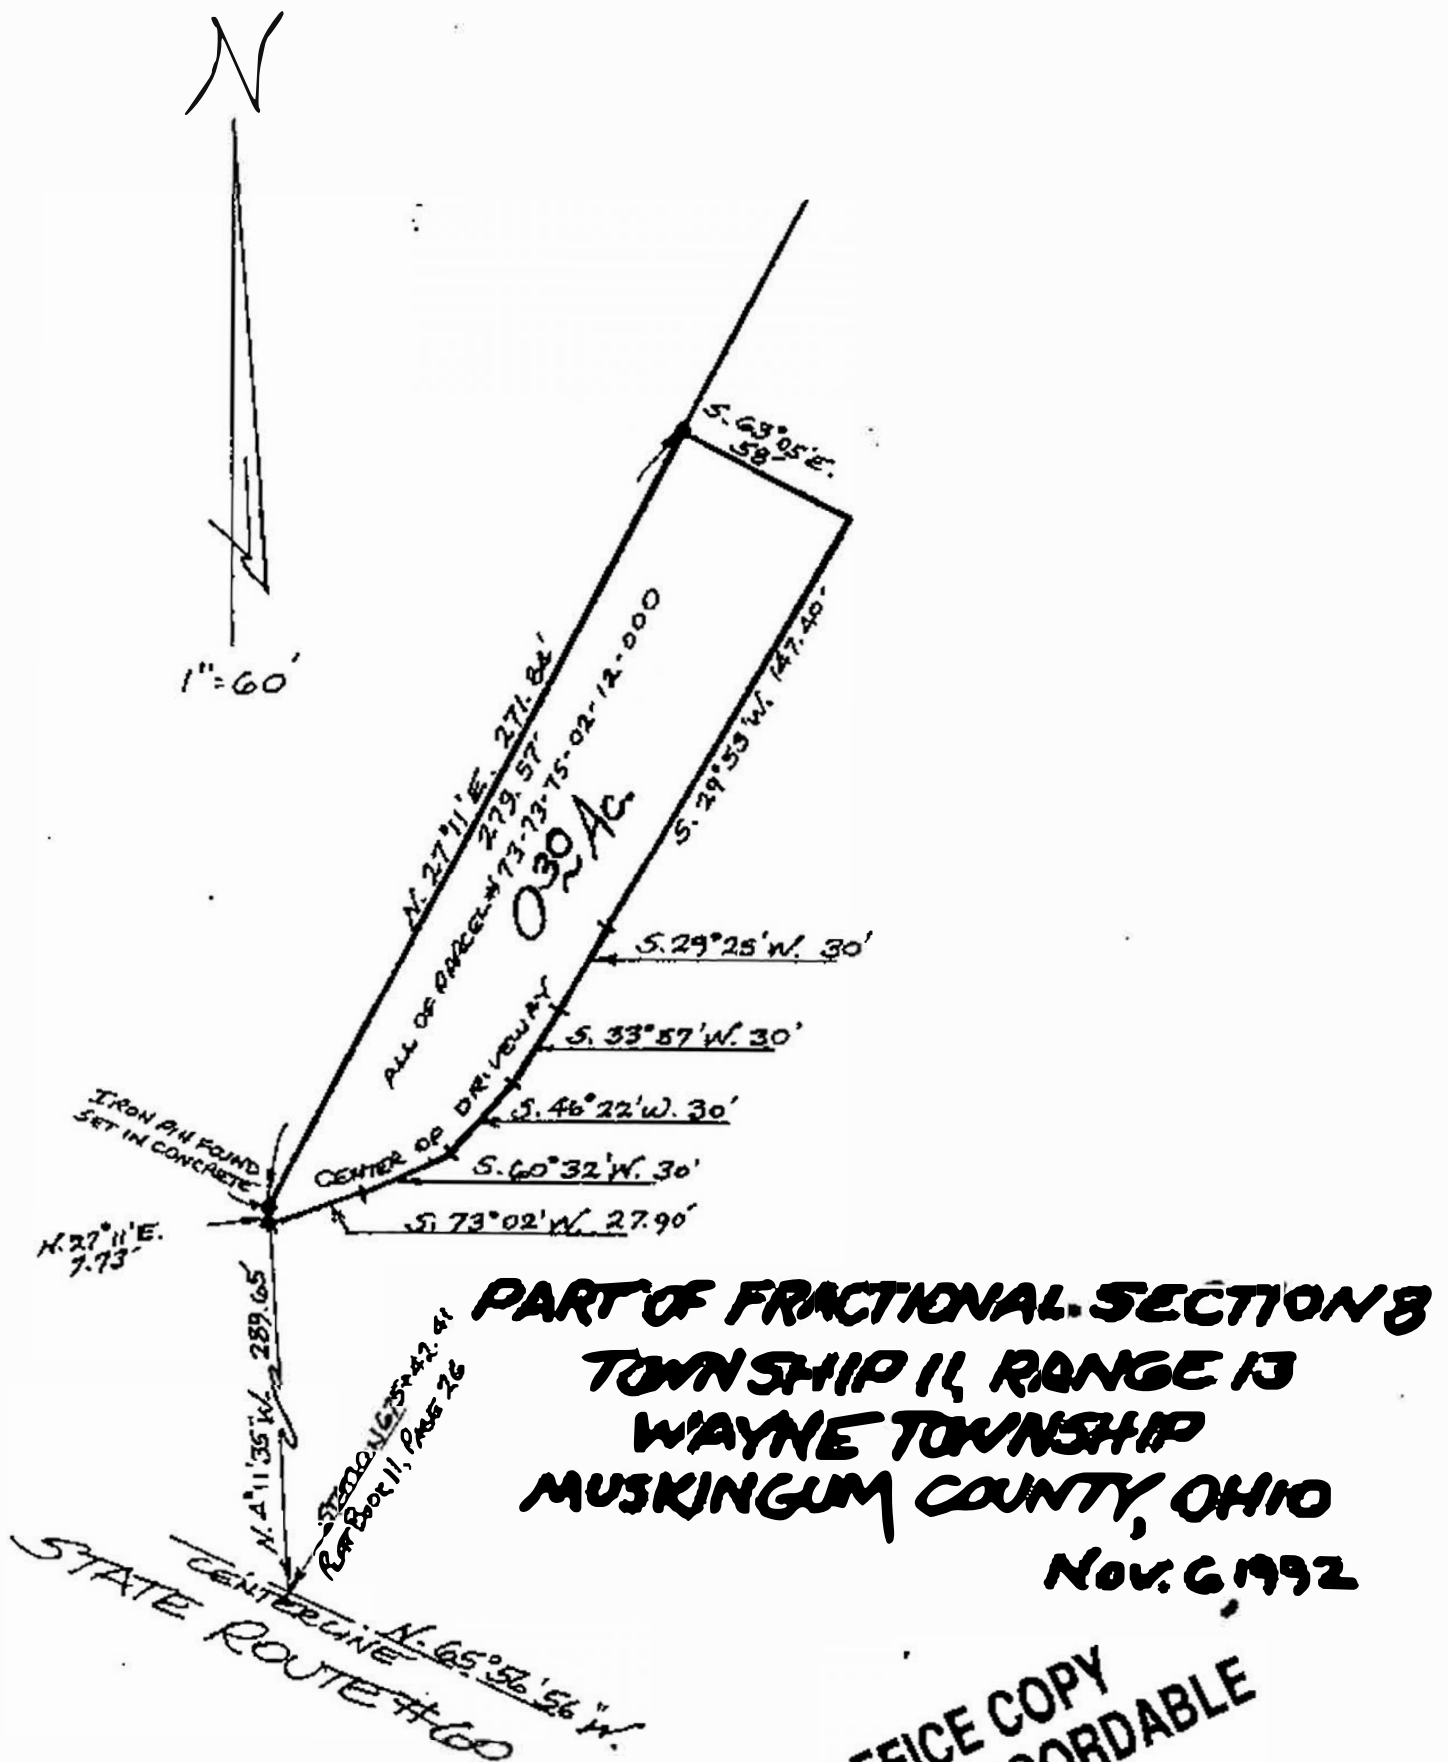

DESCRIPTION APPROVED
FOR SUCCESSION'S TRANSFER

BY L. Y. Hamill
11-12-92

OFFICE COPY
NOT RECORDABLE