




BASE OF BEARINGS IS STATE PLANE
GRID FROM A SOLAR OBSERVATION

- O 2" IRON PIPE FOUND
- 5/8" X 30" IRON PIN SET (CAPPED)
- PIPE FOUND
- AXLE FOUND

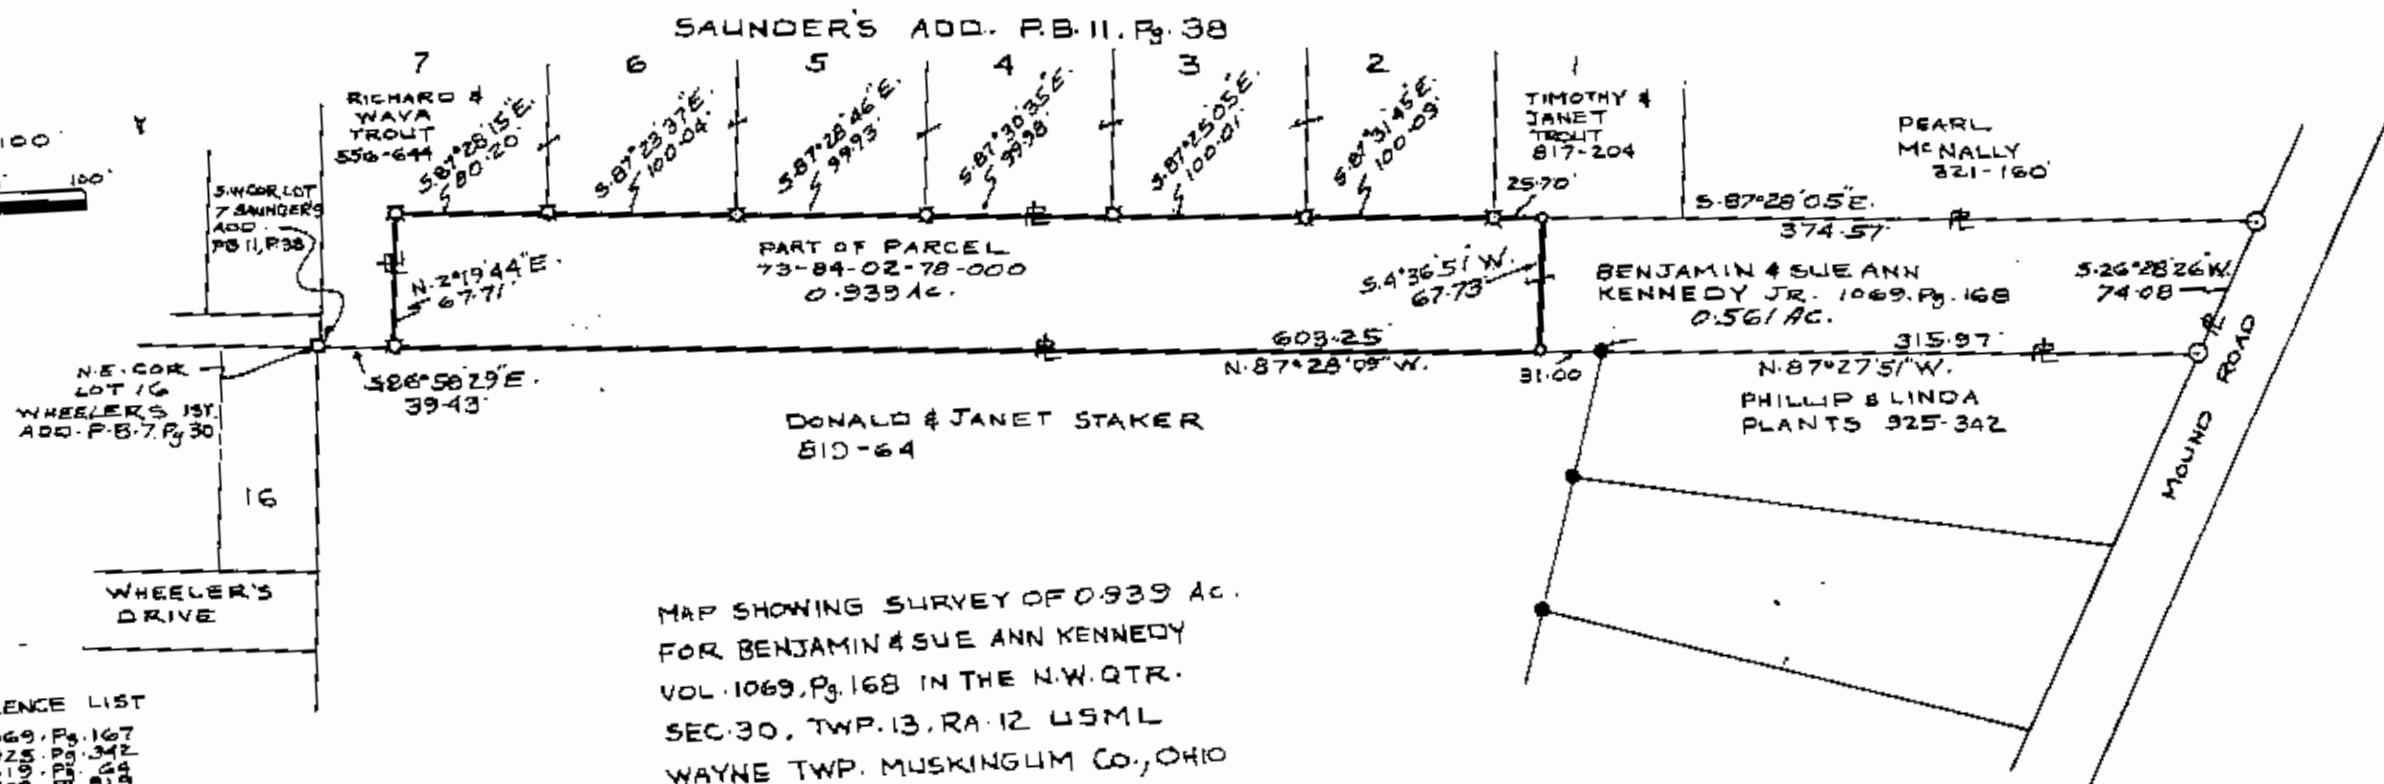

MAP SHOWING SURVEY OF 0.939 AC.
FOR BENJAMIN & SUE ANN KENNEDY
VOL. 1069, P. 168 IN THE N.W. QTR.
SEC. 30, TWP. 13, RA. 12 USML
WAYNE TWP. MUSKINGUM CO., OHIO

REFERENCE LIST

VOL. 1069, P. 167
VOL. 325, P. 342
VOL. 819, P. 24
VOL. 508, P. 819
P.B. 11, P. 38 SAUNDERS' ADD.
P.B. 7, P. 30 WHEELER'S ADD.
R.L. DANIELS #5410 SURVEY 1982
R.B. PINNICK #3858 SURVEY OF
STAKER PROP.
USGS ZANESVILLE EAST QUAD.
TAX MAP WAYNE TWP. #73-84

RECEIVED
FOR RECORDING

K. Buckley
9-20-96

RICHARD MAX GILES
REGISTERED SURVEYOR #5792
2925 KENWOOD AVE. N.W.
NASHVILLE, TN 37209-4383
SE 1711 1/2 1/2
Richard Max Giles

OFFICE COPY
NOT RECORDABLE