

LEGEND


- Iron Pin Found
- ⊙ Iron Pin Set, 5/8" rebar
30" long, w/plastic ID cap
- Axi Found
- Iron Pipe Found
- Gln Pin Set

SITUATED IN

The State of Ohio, County of Muskingum, Township of Wayne, Southeast Quarter of Section 30, Town of Duncan Falls, Square 7, Lot 11 and part of Lot 12, as per Plat Book 2, Page 67.

BASIS OF BEARING

Bearings are based on DR 1065-451 and are used for angular calculations only.

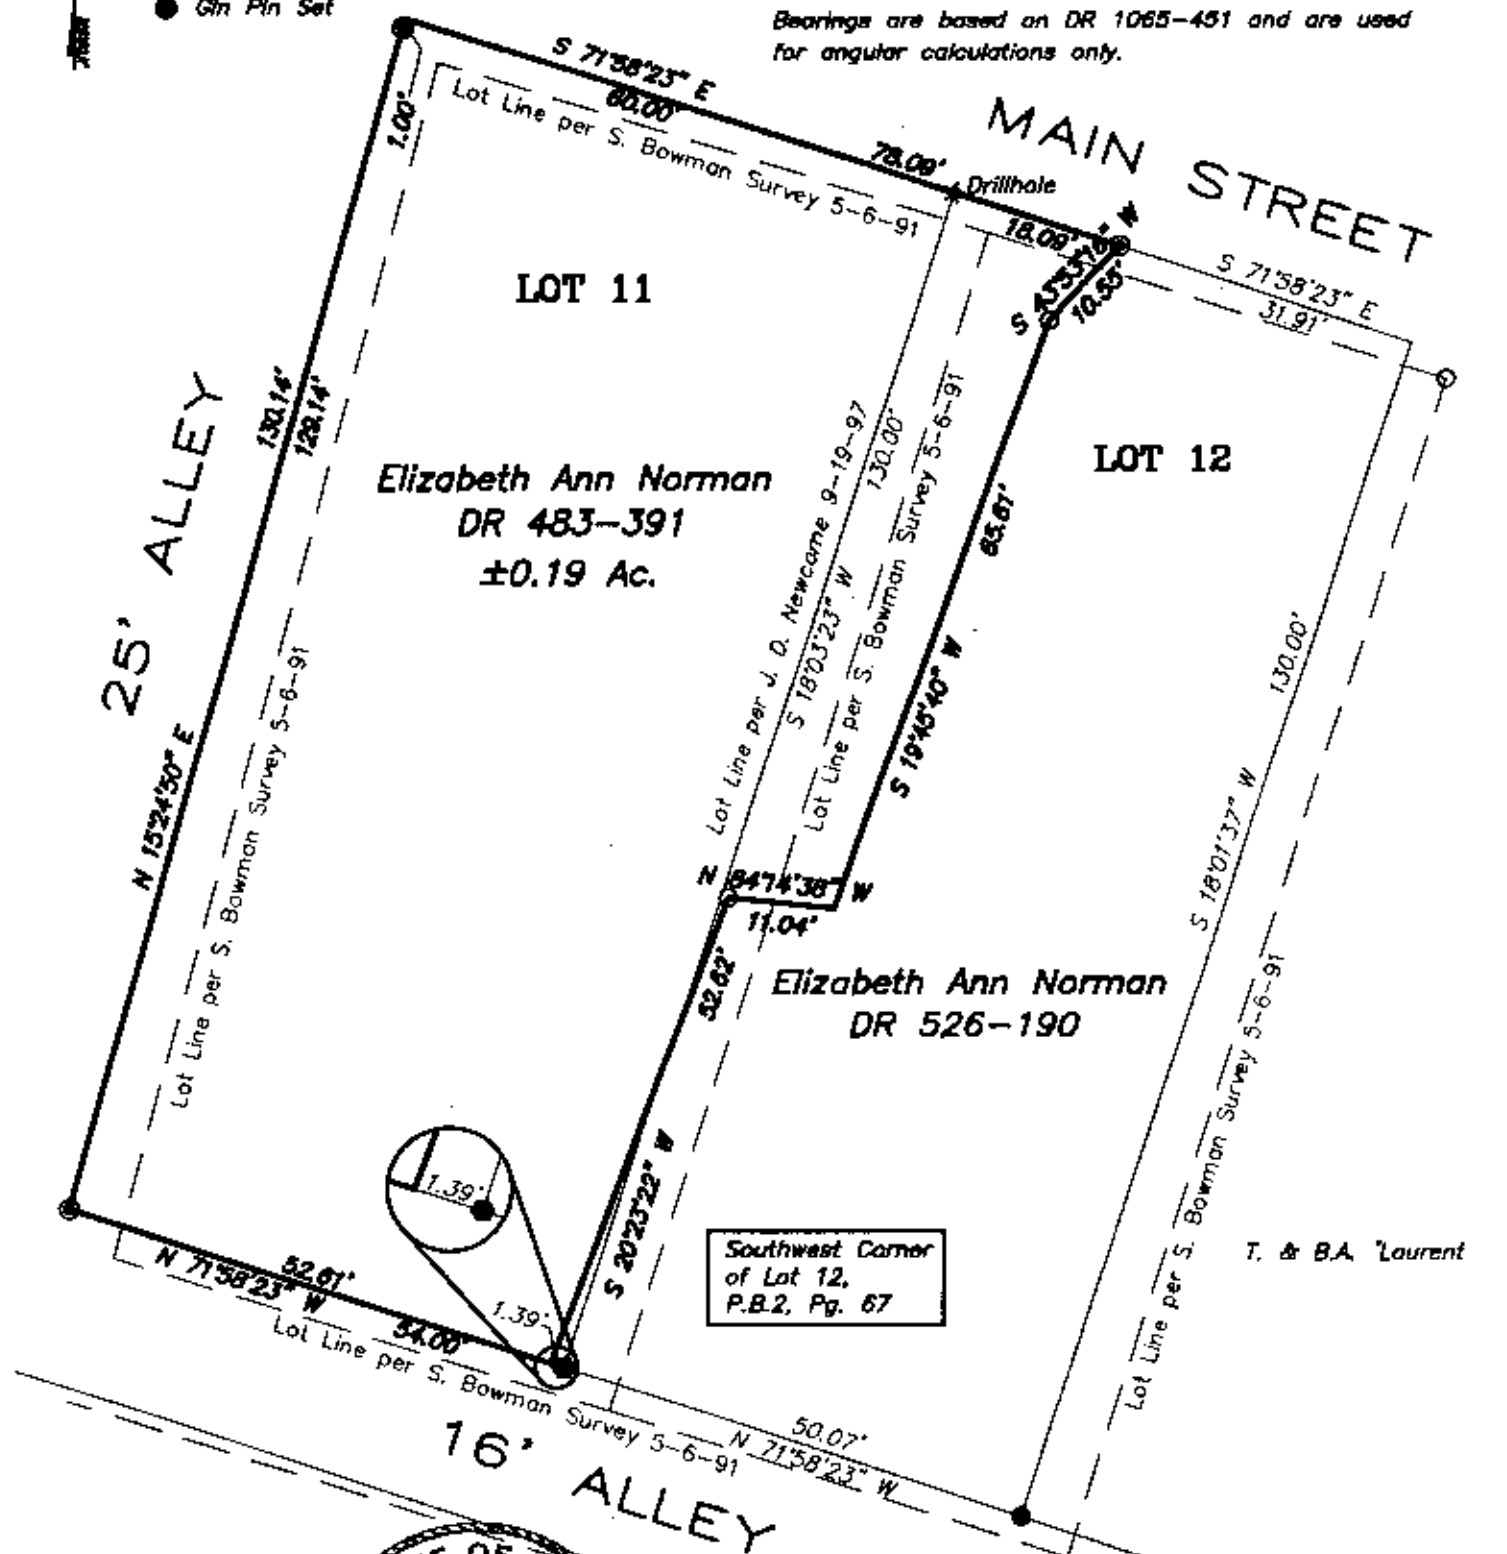

REFERENCES

DR 1065-451
Plat Book 2, Page 67

PARCEL NO.

Part of: 73-73-84-08-12-000 (±0.17 Ac.)
Part of: 73-73-84-08-11-000 (±0.02 Ac.)



DESCRIPTION APPROVED
FOR AUDITORS TRANSFER

BY **OFFICE COPY**
NOT RECORDABLE
9-22-97
Jack D. Newcome
Reg. Surveyor No. 7321

GRAPHIC SCALE



(IN FEET)
1 inch = 20 ft.

Project No.: NEFF-924



Linn Engineering, Inc.
Civil Engineering Consultants
P.O. Box 8871
Zanesville, Ohio 43702-8871

814-452-7434