

SURVEY FOR JOHN PAUL

AUDITORS PARCEL NUMBER

73-73-90 05-06-000 (PART)

BEING A PART OF SECTION 30, TOWNSHIP 13, RANGE 12, OF THE CONGRESS LANDS EAST OF THE SCIOTO RIVER, WAYNE TOWNSHIP, VILLAGE OF DUNCAN FALLS, MUSKINGUM COUNTY, OHIO.

BEARINGS ARE BASED ON THE PREVIOUS SURVEY OF 0.188 ACRES AS DESCRIBED IN DEED BOOK VOLUME 1155, PAGE 551 OF THE MUSKINGUM COUNTY DEED RECORDS.



RESEARCH:

VOL. 308, PGS. 86-87
VOL. 385, PG. 363
VOL. 576, PG. 44
VOL. 698, PG. 84
VOL. 739, PGS. 83-84
VOL. 1005, PGS. 18-22
VOL. 1159, PGS. 483-484
A PREVIOUS SURVEY OF 0.17
± ACRES PERFORMED BY
DOUGLAS R. DAVIS
A PREVIOUS SURVEY OF 0.188
± ACRES PERFORMED BY
WILLIAM H. DERWACTER
A PREVIOUS SURVEY OF 0.171
± ACRES PERFORMED BY W.
J. BIEDENBACH
2 PREVIOUS SURVEYS
PERFORMED BY CHARLES R.
HARKNESS

LEGEND

- EXISTING IRON PIN
- ⊙ IRON PIN SET
(5/8" REBAR W/CAP)
- ANGLE POINTS

SCALE 1"=50'

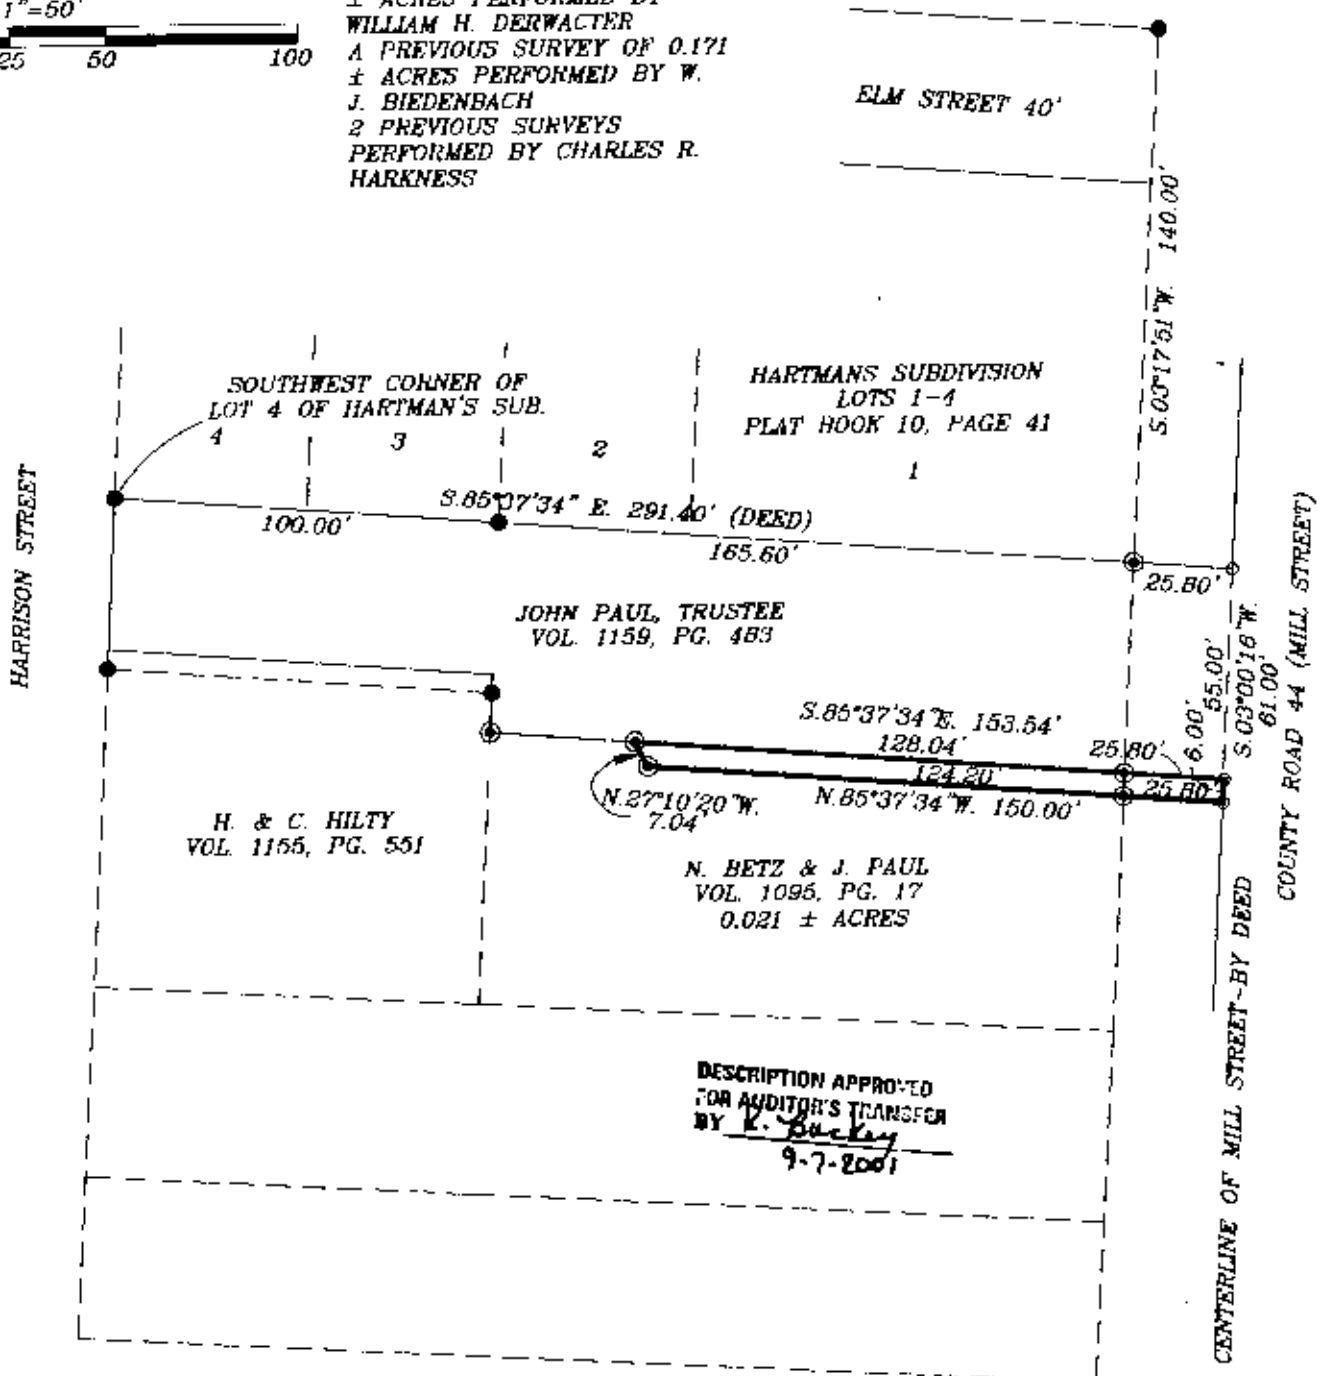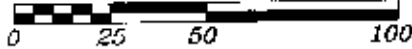

I HEREBY CERTIFY TO THE BEST OF MY KNOWLEDGE AND BELIEF THE ABOVE PLAT AND SURVEY TO BE CORRECT AS PREPARED BY ME. THIS 5th DAY OF JULY, 2001.

MICHAEL D. NICHOLS
REGISTERED SURVEYOR #6942

BIEDENBACH ENGINEERING
ZANESVILLE, OHIO
(740) 453-4850

DRAWN BY: JJB	DATE: 07-05-01
SCALE: 1"=50'	CHECKED BY: MDN
JOB NO: 4695	DRAWING NO: D:\4695\4695

OFFICE COPY
NOT RECORDABLE