

By [Signature] 5-30-80

Legal Description

Situated in the State of Ohio, Muskingum County, Wayne Township, Township 13, Range 12, Section 29 and being more particularly described as follows:

Commencing at a monument found at Sta 492+09.7 30 feet left of center line (1963 Survey) of State Route 60; Thence S 21° 22' 01" W for 30 feet to a point in said centerline; Thence N 68° 37' 59" W for 1423.60 feet to a point in said center line; Thence N 43° 47' 23" W for 1105.73 feet to a point in said centerline, centerline radius equals 1909.86 feet; Thence N 22° 25' 12" W for 527.50 feet to a point in said centerline, centerline radius equals 1909.86 feet, said point being the intersection of State Route 60 and County Road 45; Thence S 24° 31' 30" W for 325.04 feet to a railroad spike in the center of said road and the point of beginning;

Thence S 68° 26' E for 268.04 feet to a point in Salt Creek; Thence S 38° 56' W for 102.99 feet to a point in Salt Creek; Thence S 41° 51' 36" W for 49.51 feet to a point in Salt Creek; Thence N 60° 51' W for 237.29 feet to an iron spike in said road, passing through a post at 118.29 feet and 210.77 feet;

Thence N 28° 29' E for 128.38 feet to an iron spike, passing through an iron spike at 28.38 feet, to the point of beginning containing .806 Acres


Subject to all legal highways

Being the area contained in Prior Deed Vol. 745, Page 318 and Volume 664, Page 32

Surveyed by Lorch & Ed. Ed. May 24, 1980

OFFICE COPY

NOT RECORDABLE

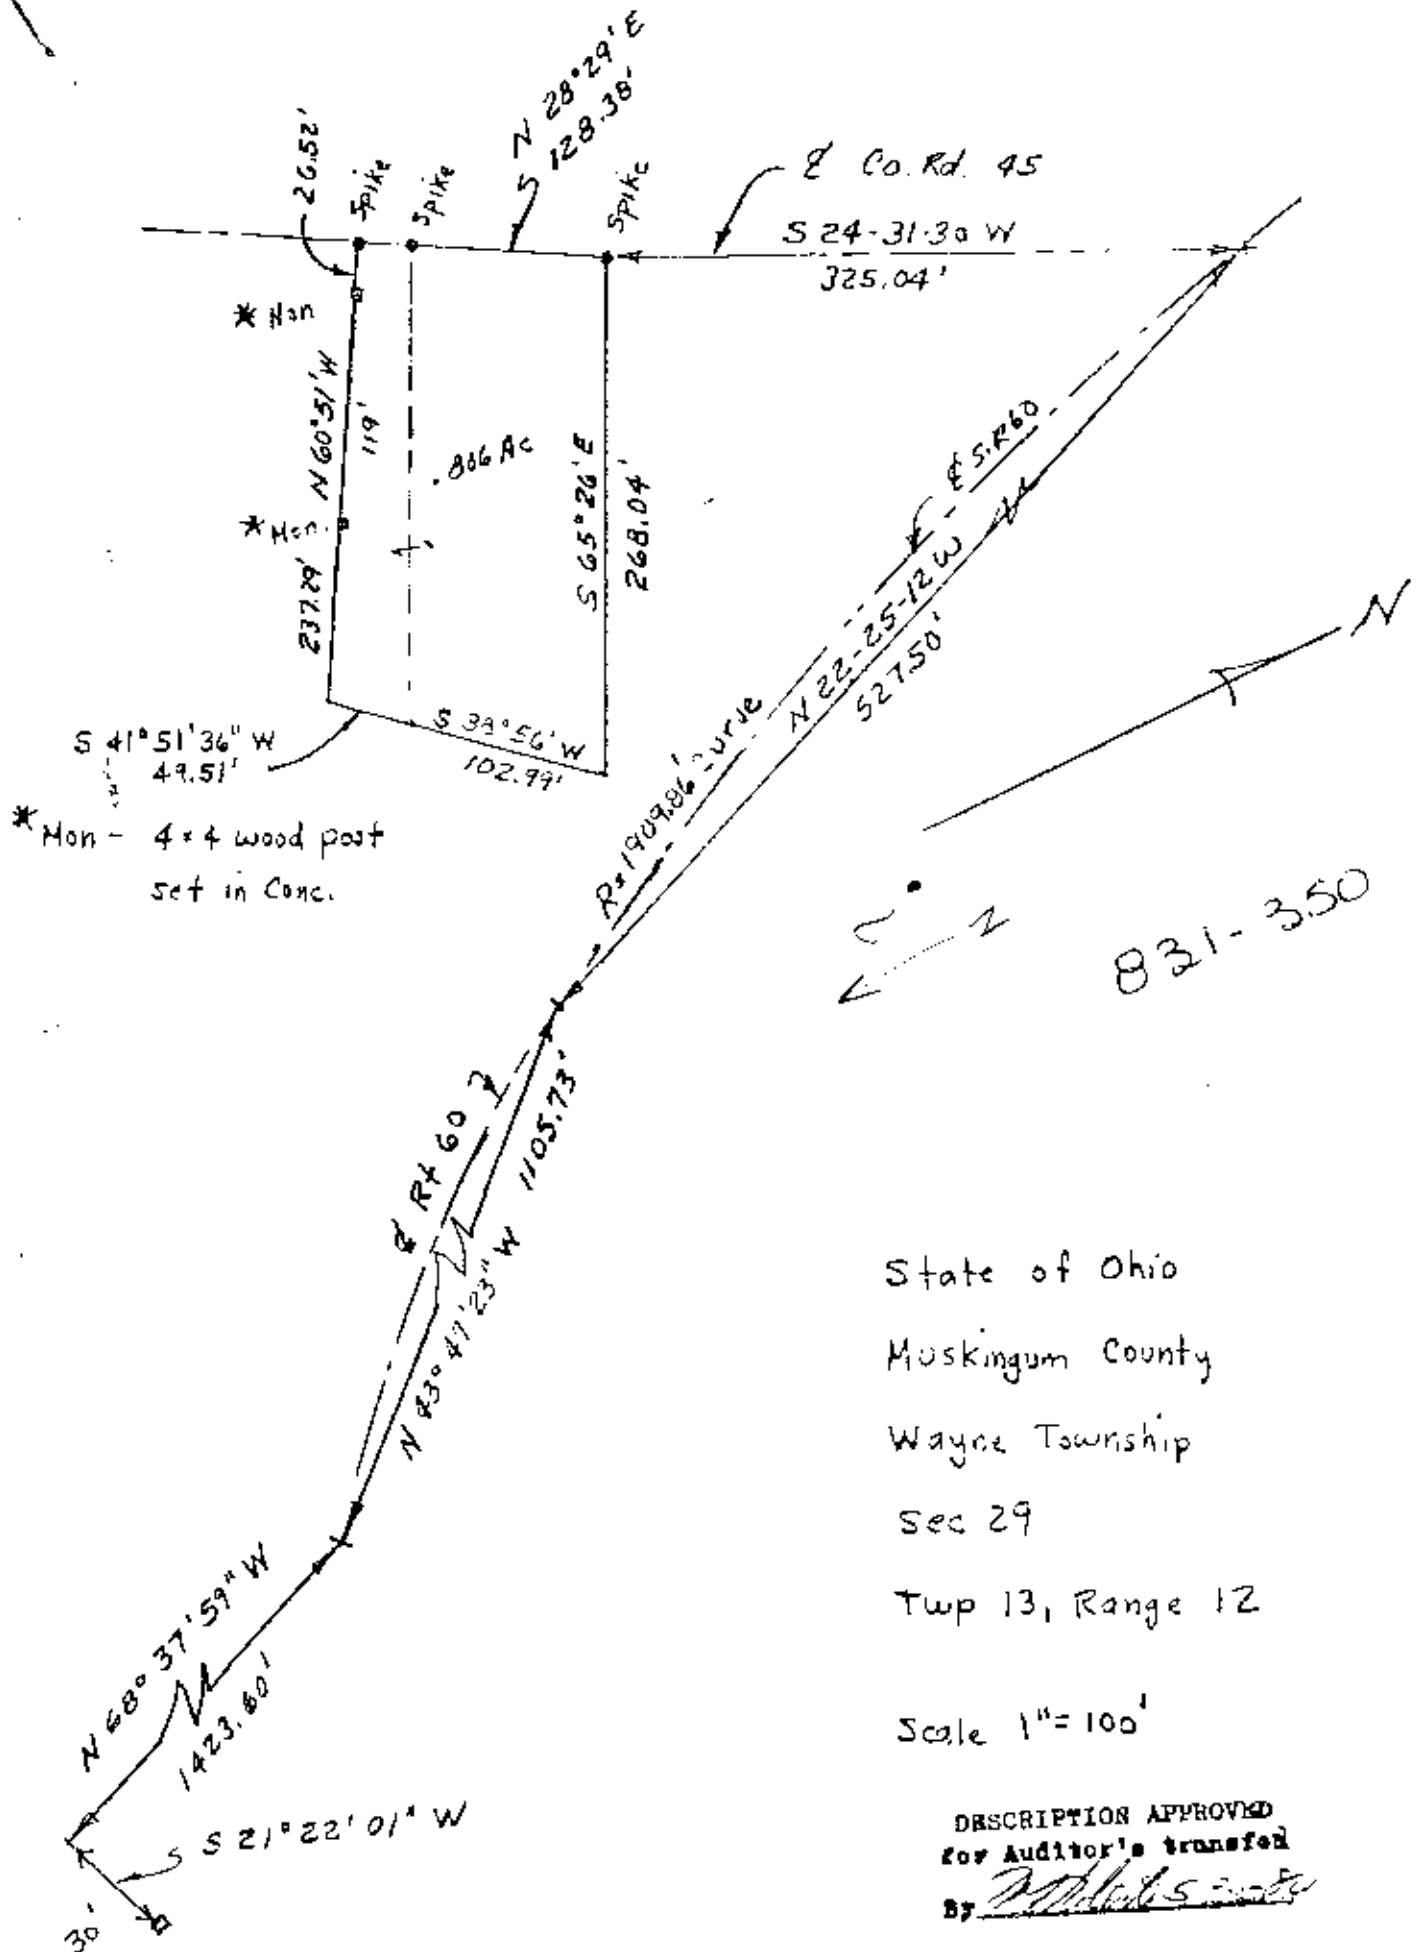

State of Ohio
 Muskingum County
 Wayne Township
 Sec 29
 Twp 13, Range 12

Scale 1" = 100'

DESCRIPTION APPROVED
 for Auditor's transfer
 By *[Signature]*

Mon. (fnd) 30' Left

Sta 492 + 09.7 (1963 Survey)

OFFICE COPY
 NOT RECORDABLE
[Signature]
 Reg # 5-386

5/24/80