
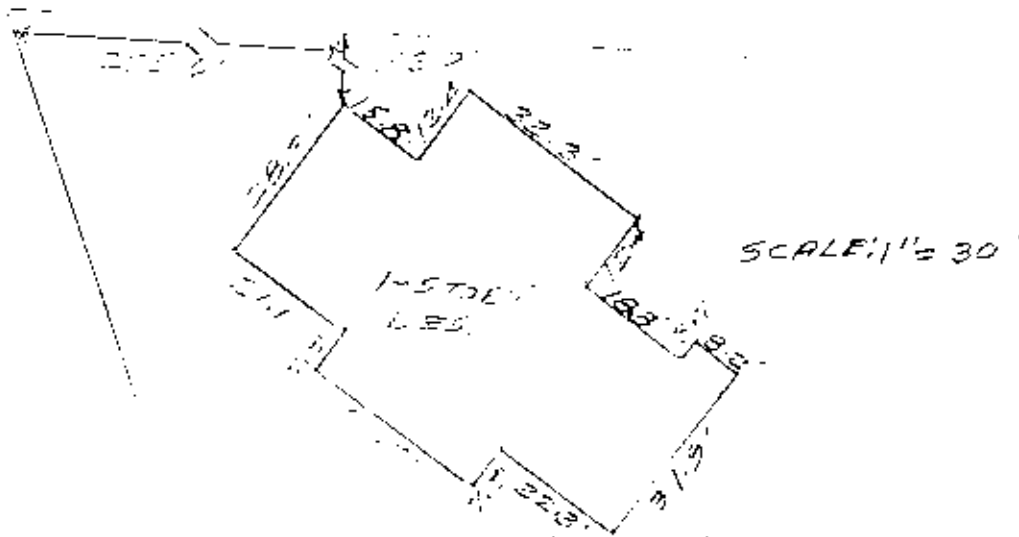


JOHN R. MARSHALL
REGISTERED SURVEYOR
530 LONGVIEW AVENUE
ZANESVILLE, OHIO 43701

Copl

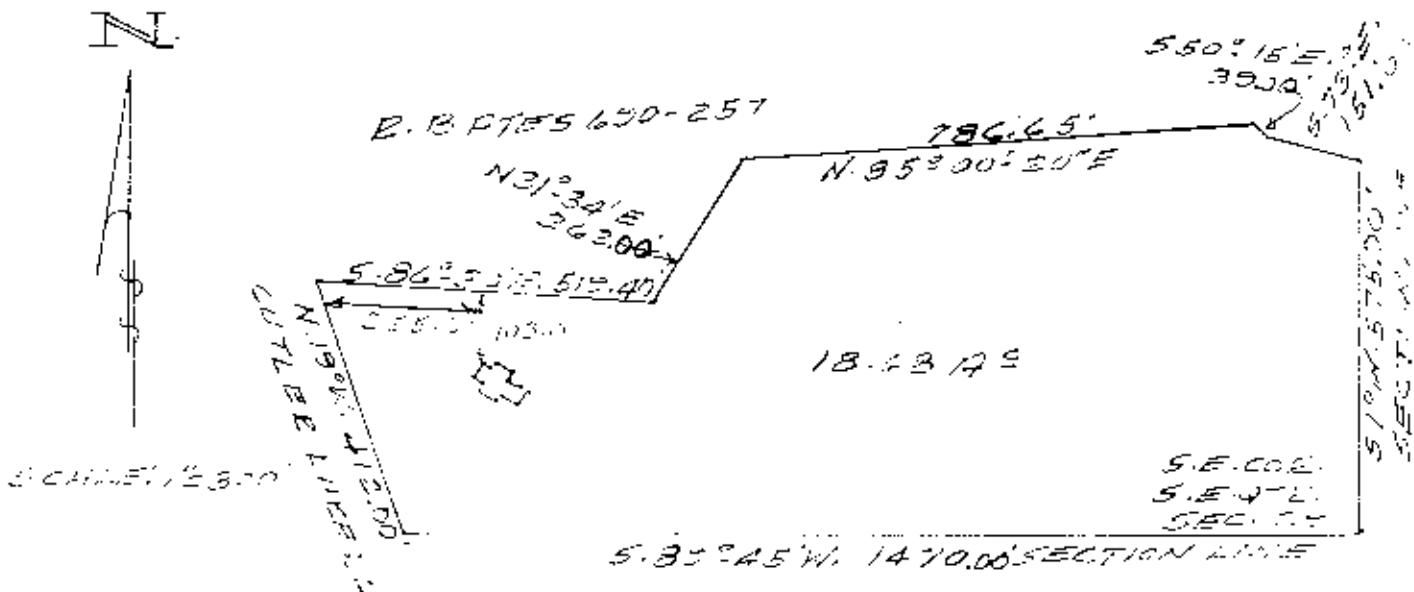

MORTGAGE SURVEY
OF

PREMISES AT 5623 CUTLER LAKE ROAD
BLUE ROCK 3470. BEING A PART OF
THE S.E. QUARTER OF SECTION
14, TOWNSHIP 12, RANGE 12, WAYNE
TOWNSHIP, COLUMBIANA COUNTY, OHIO.

THE PREMISES OWNED BY GEORGE ANNA MARINGER
717-72

"I hereby certify that this plat is a correct representation of a survey made by me and that same shows the improvements as located on the premises. the improvements are intirely within the property lines and there no encroachments on the premises by improvements on the adjoining premises unless shown otherwise."

OFFICE COPY
NOT RECORDABLE

DATE: August 12, 1993

REGISTERED SURVEYOR 5307